

SOUTH LAKE SHORE DRIVE

NEW PUBLIC PARK
above a refurbished
South Parking Lot

Mc CORMICK
CONVENTION CENTER
Lakeside Building

SOLDIER FIELD
STADIUM

THE FIELD
MUSEUM

MUSEUM CAMPUS DR

BURNHAM HARBOR

SHEDD
AQUARIUM

NORTHERLY ISLAND PARK



ADLER
PLANETARIUM

E: 1" = 400'



- (P)** Parking garage
- (L)** L station (8th Street)
- (B)** Bus station

-  Lake Shore Drive
-  Car access
-  Museum pedestrian access
-  Stadium pedestrian access
-  Parc pedestrian path

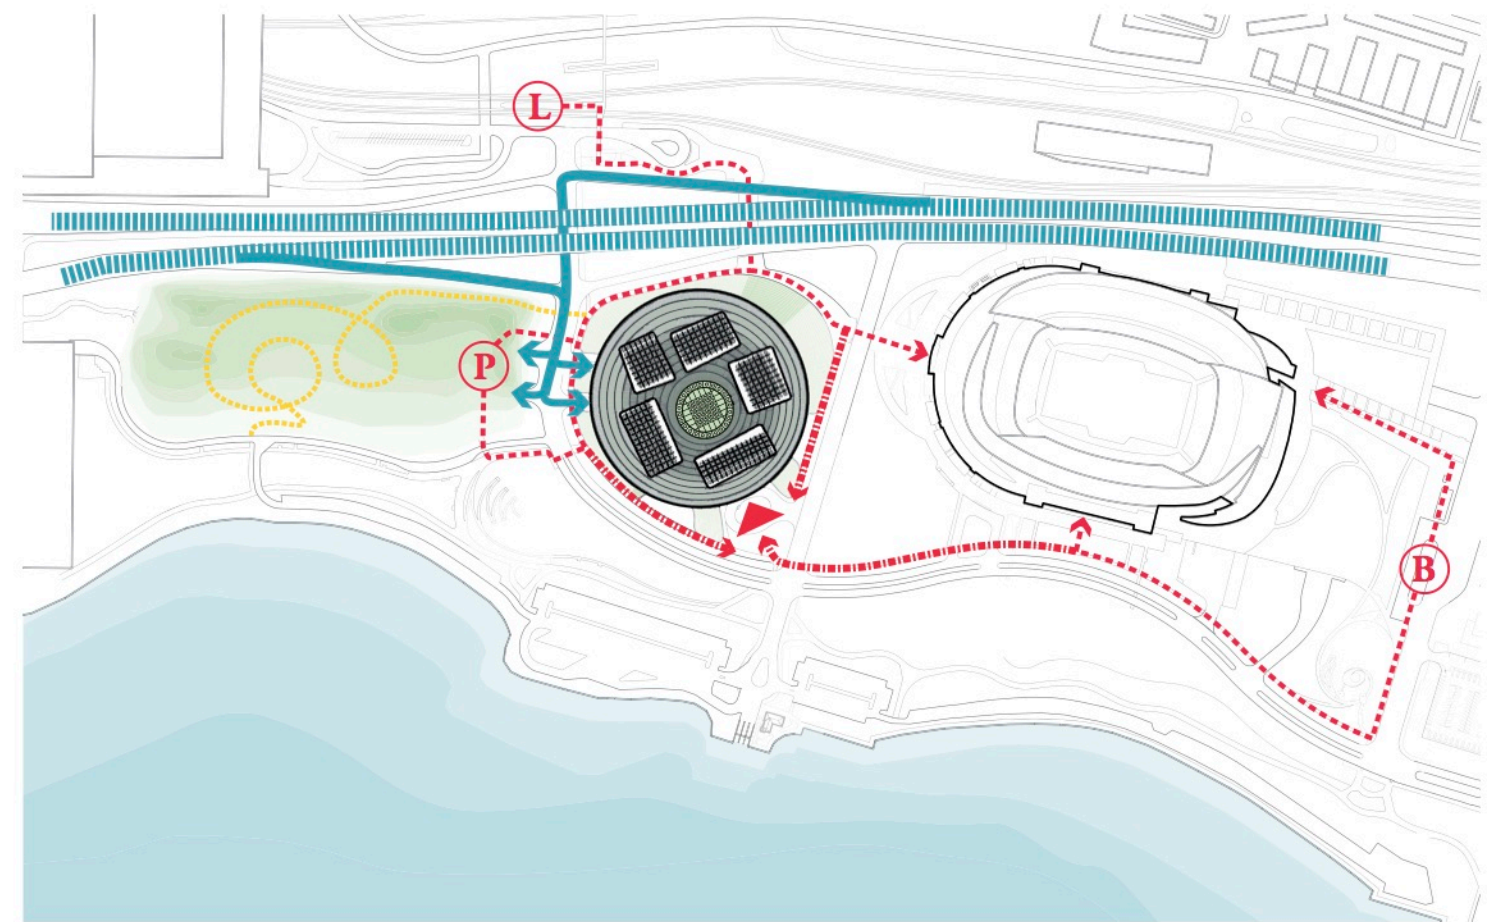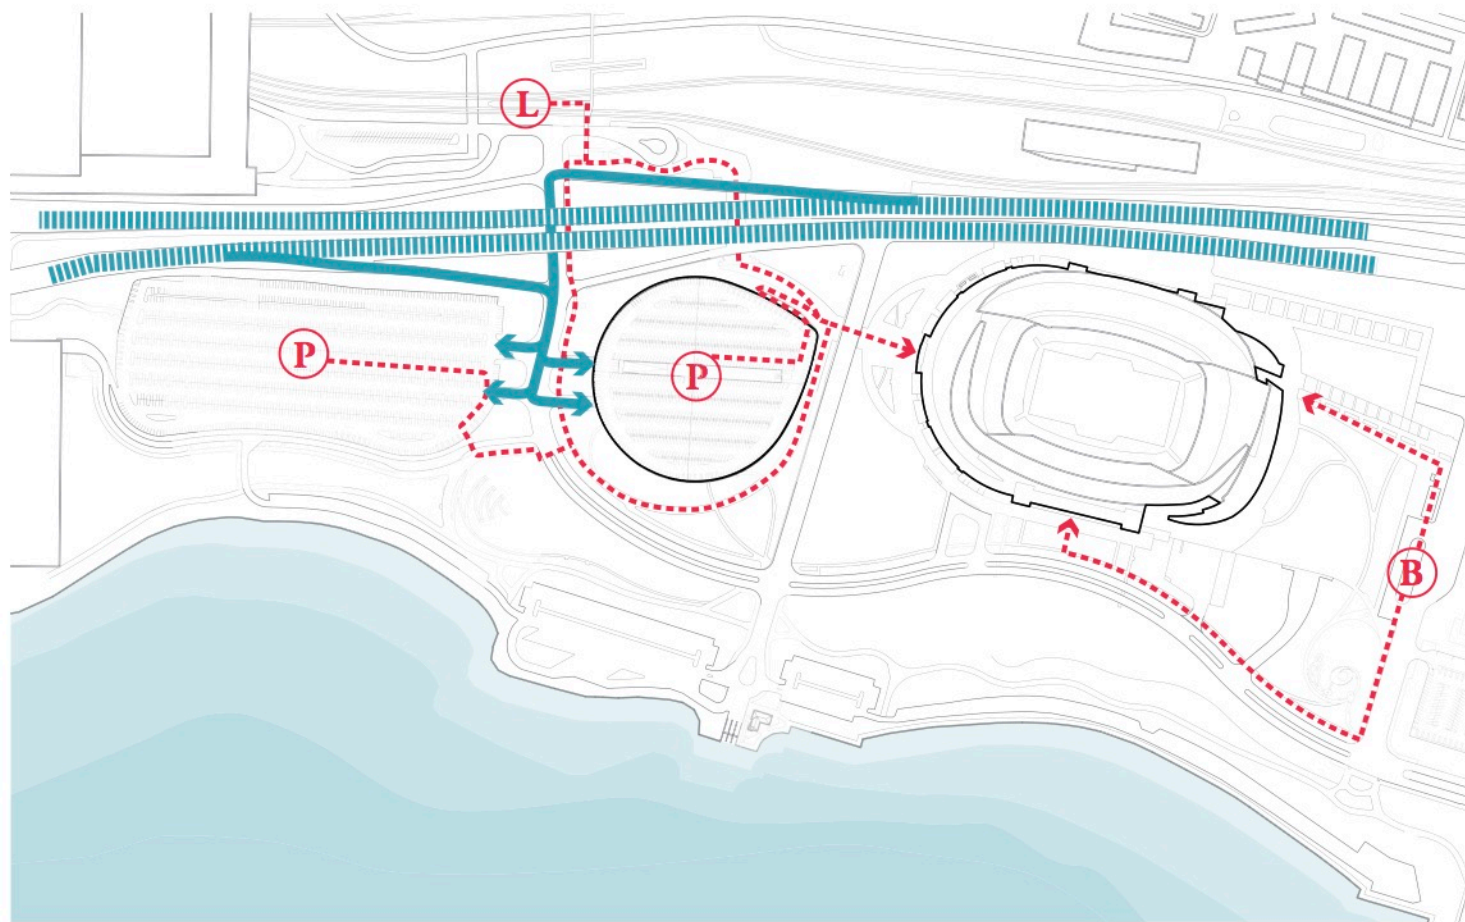

SOUTH PARKING LOT
1'500 cars
above ground

WALDRON PARKING FACILITY
1'650 cars
on two levels

3'150 CARS TOTAL


Car & pedestrian access - Existing conditions

REFURBISHED SOUTH PARKING LOT
3'000 cars
on two covered levels
with a public garden above


LCAM MUSEUM
850 cars
(500 per brief + 350 additional)
on four underground levels

3'850 CARS TOTAL

Car & pedestrian access - Project proposal

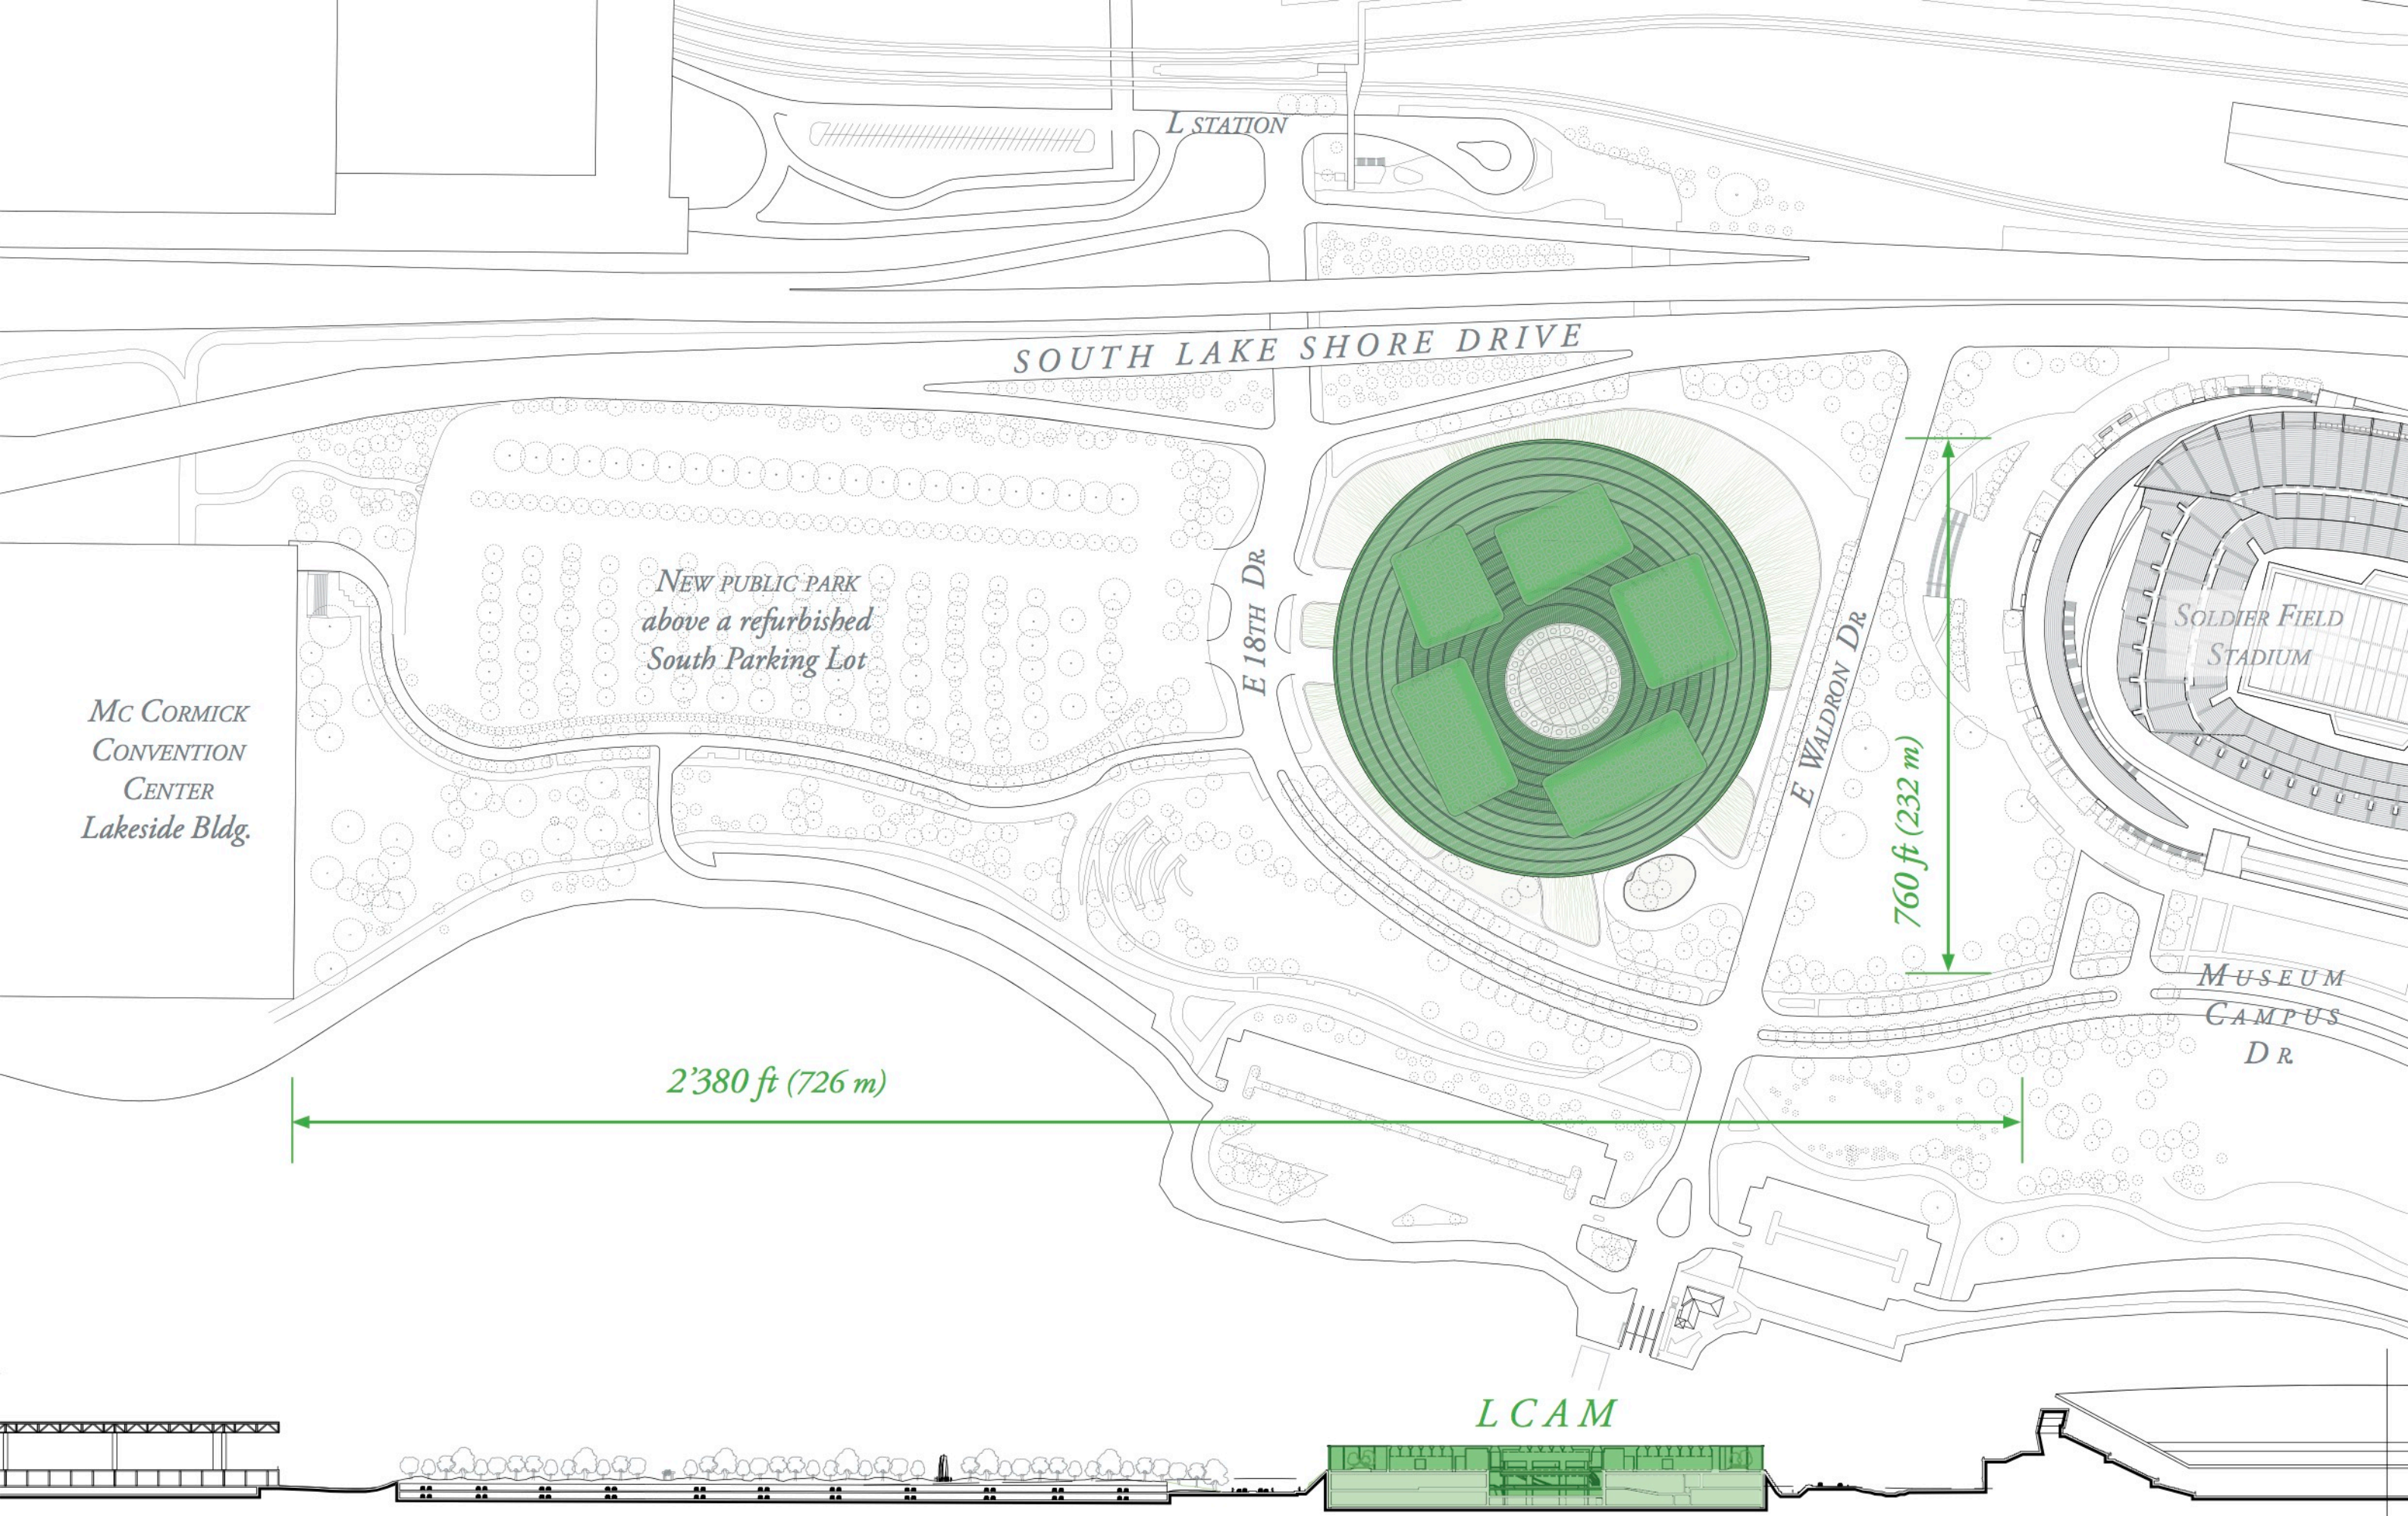

E: 1" = 200'

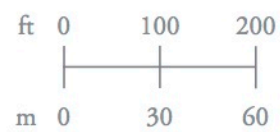

$d = 600 \text{ ft (183 m)}$

Close master plan & urban scale section

SOUTH LAKE SHORE DRIVE

E 18TH DR


PEDESTRIAN
PATHWAY

E WALDRON DR

MUSEUM'S
ENTRANCE

MUSEUM CAMPUS DR

E: 1" = 90'

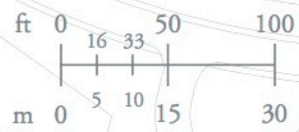

Roof plan