




参考意向  
Image of reference




基座平台展开面  
Developed Elevation of Podium


金属顶棚  
 石材  
 40x45cm瓷砖  
 Metal of the canopy  
 Stone  
 Tiles 40\*45 cm

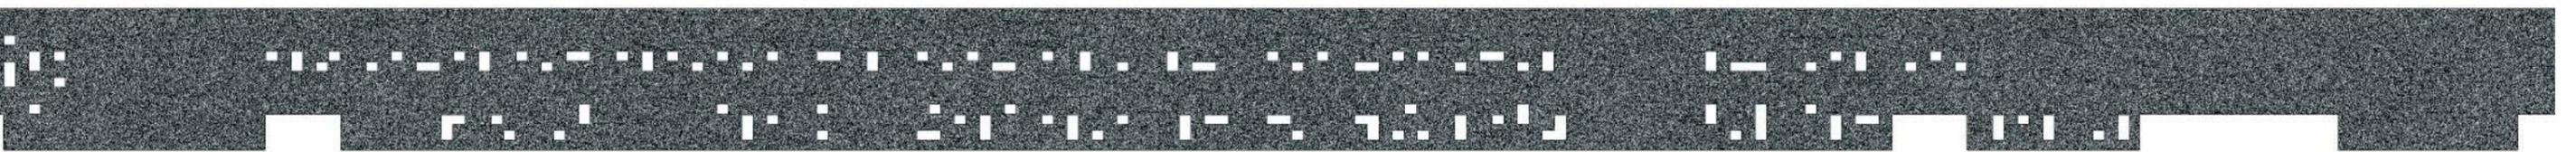


基座平台展开面  
 Developed Elevation of Podium

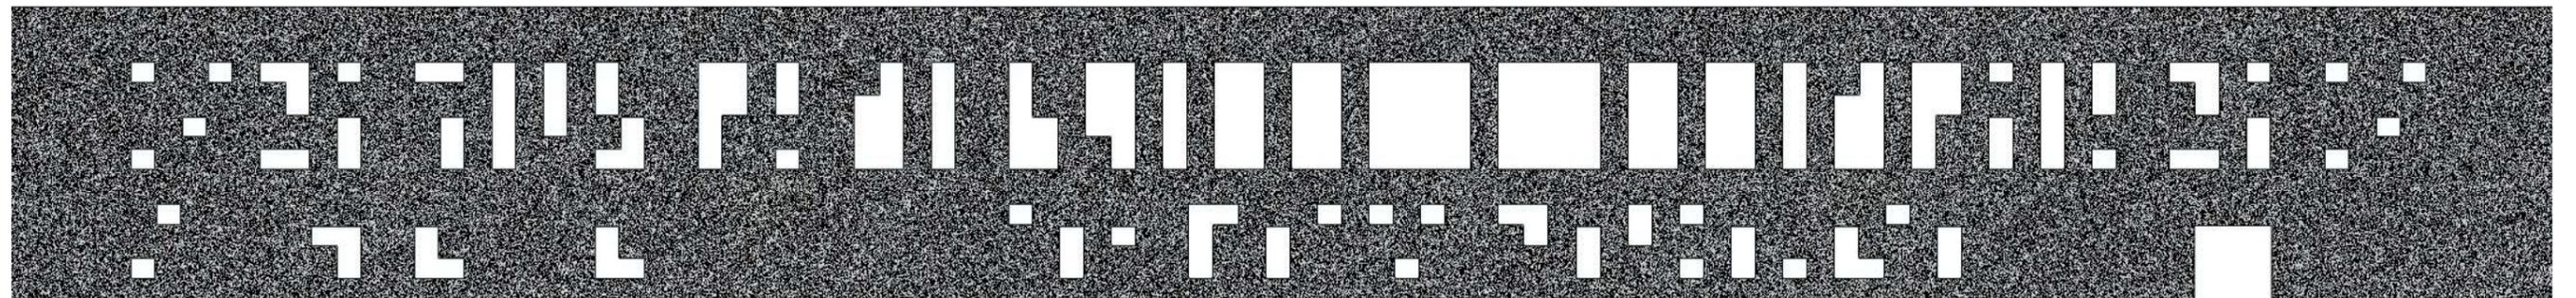

音乐厅基座部分立面  
 Concert Hall Sector of Podium Elevation

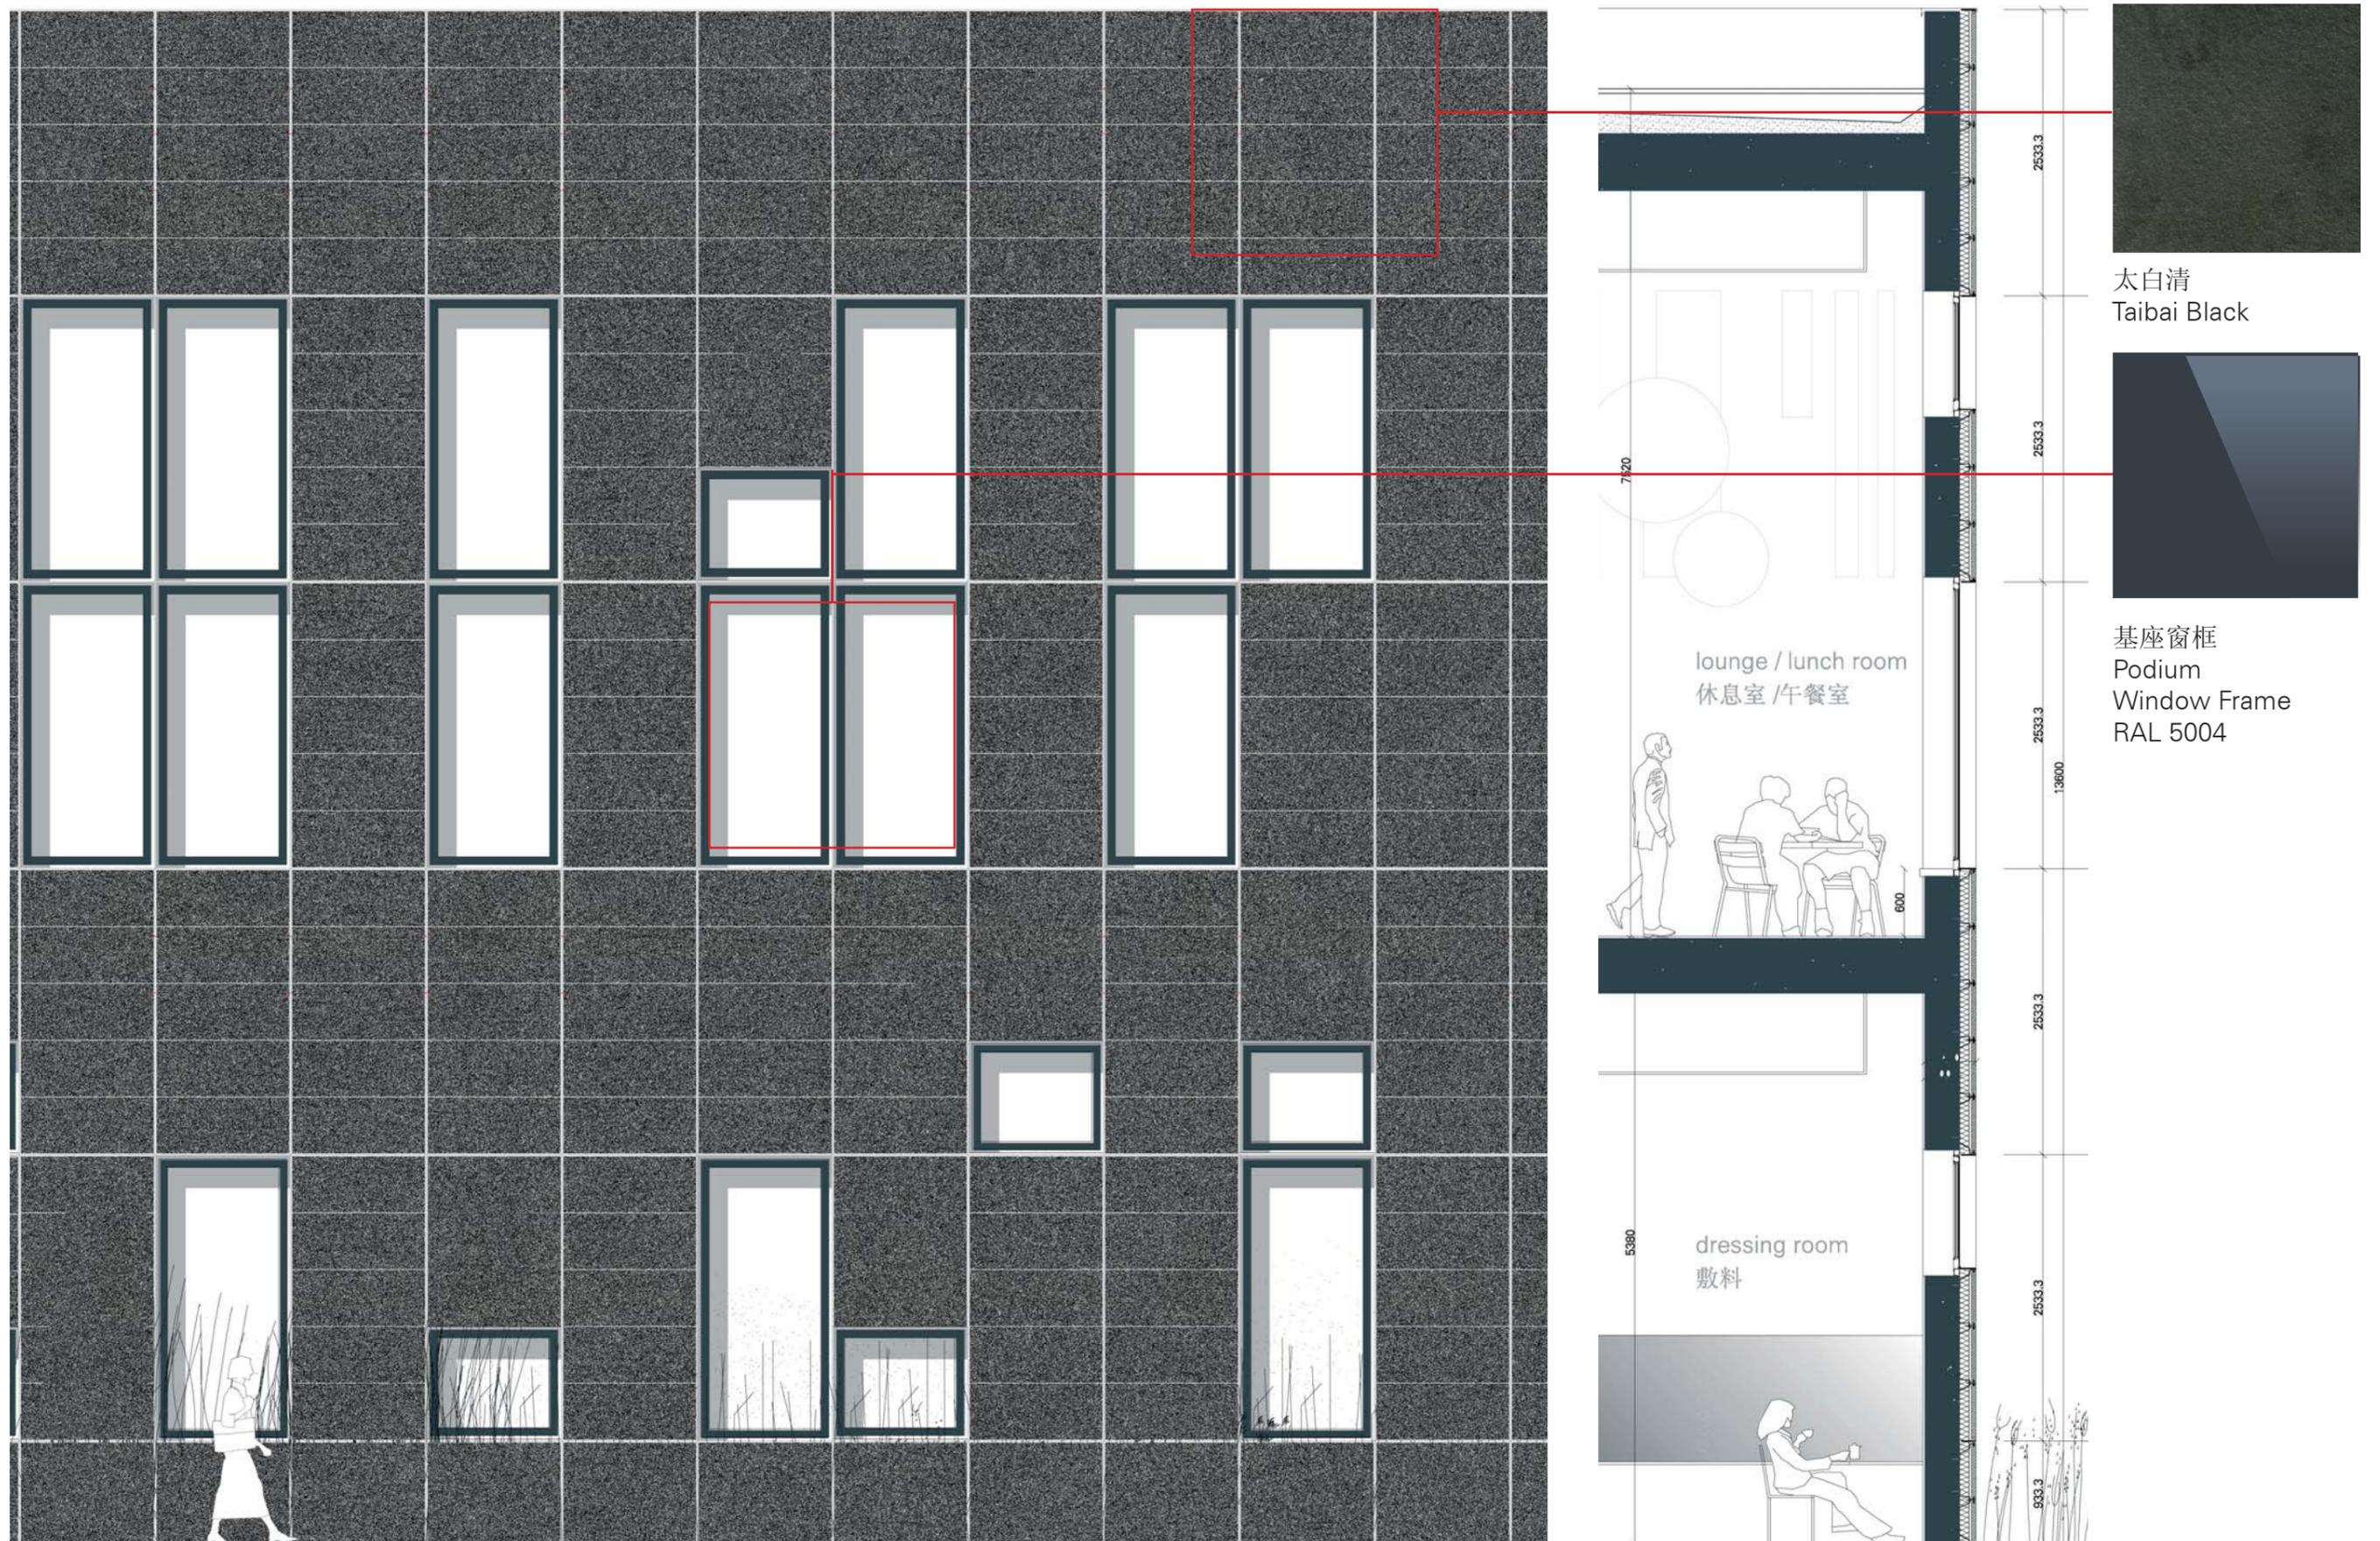

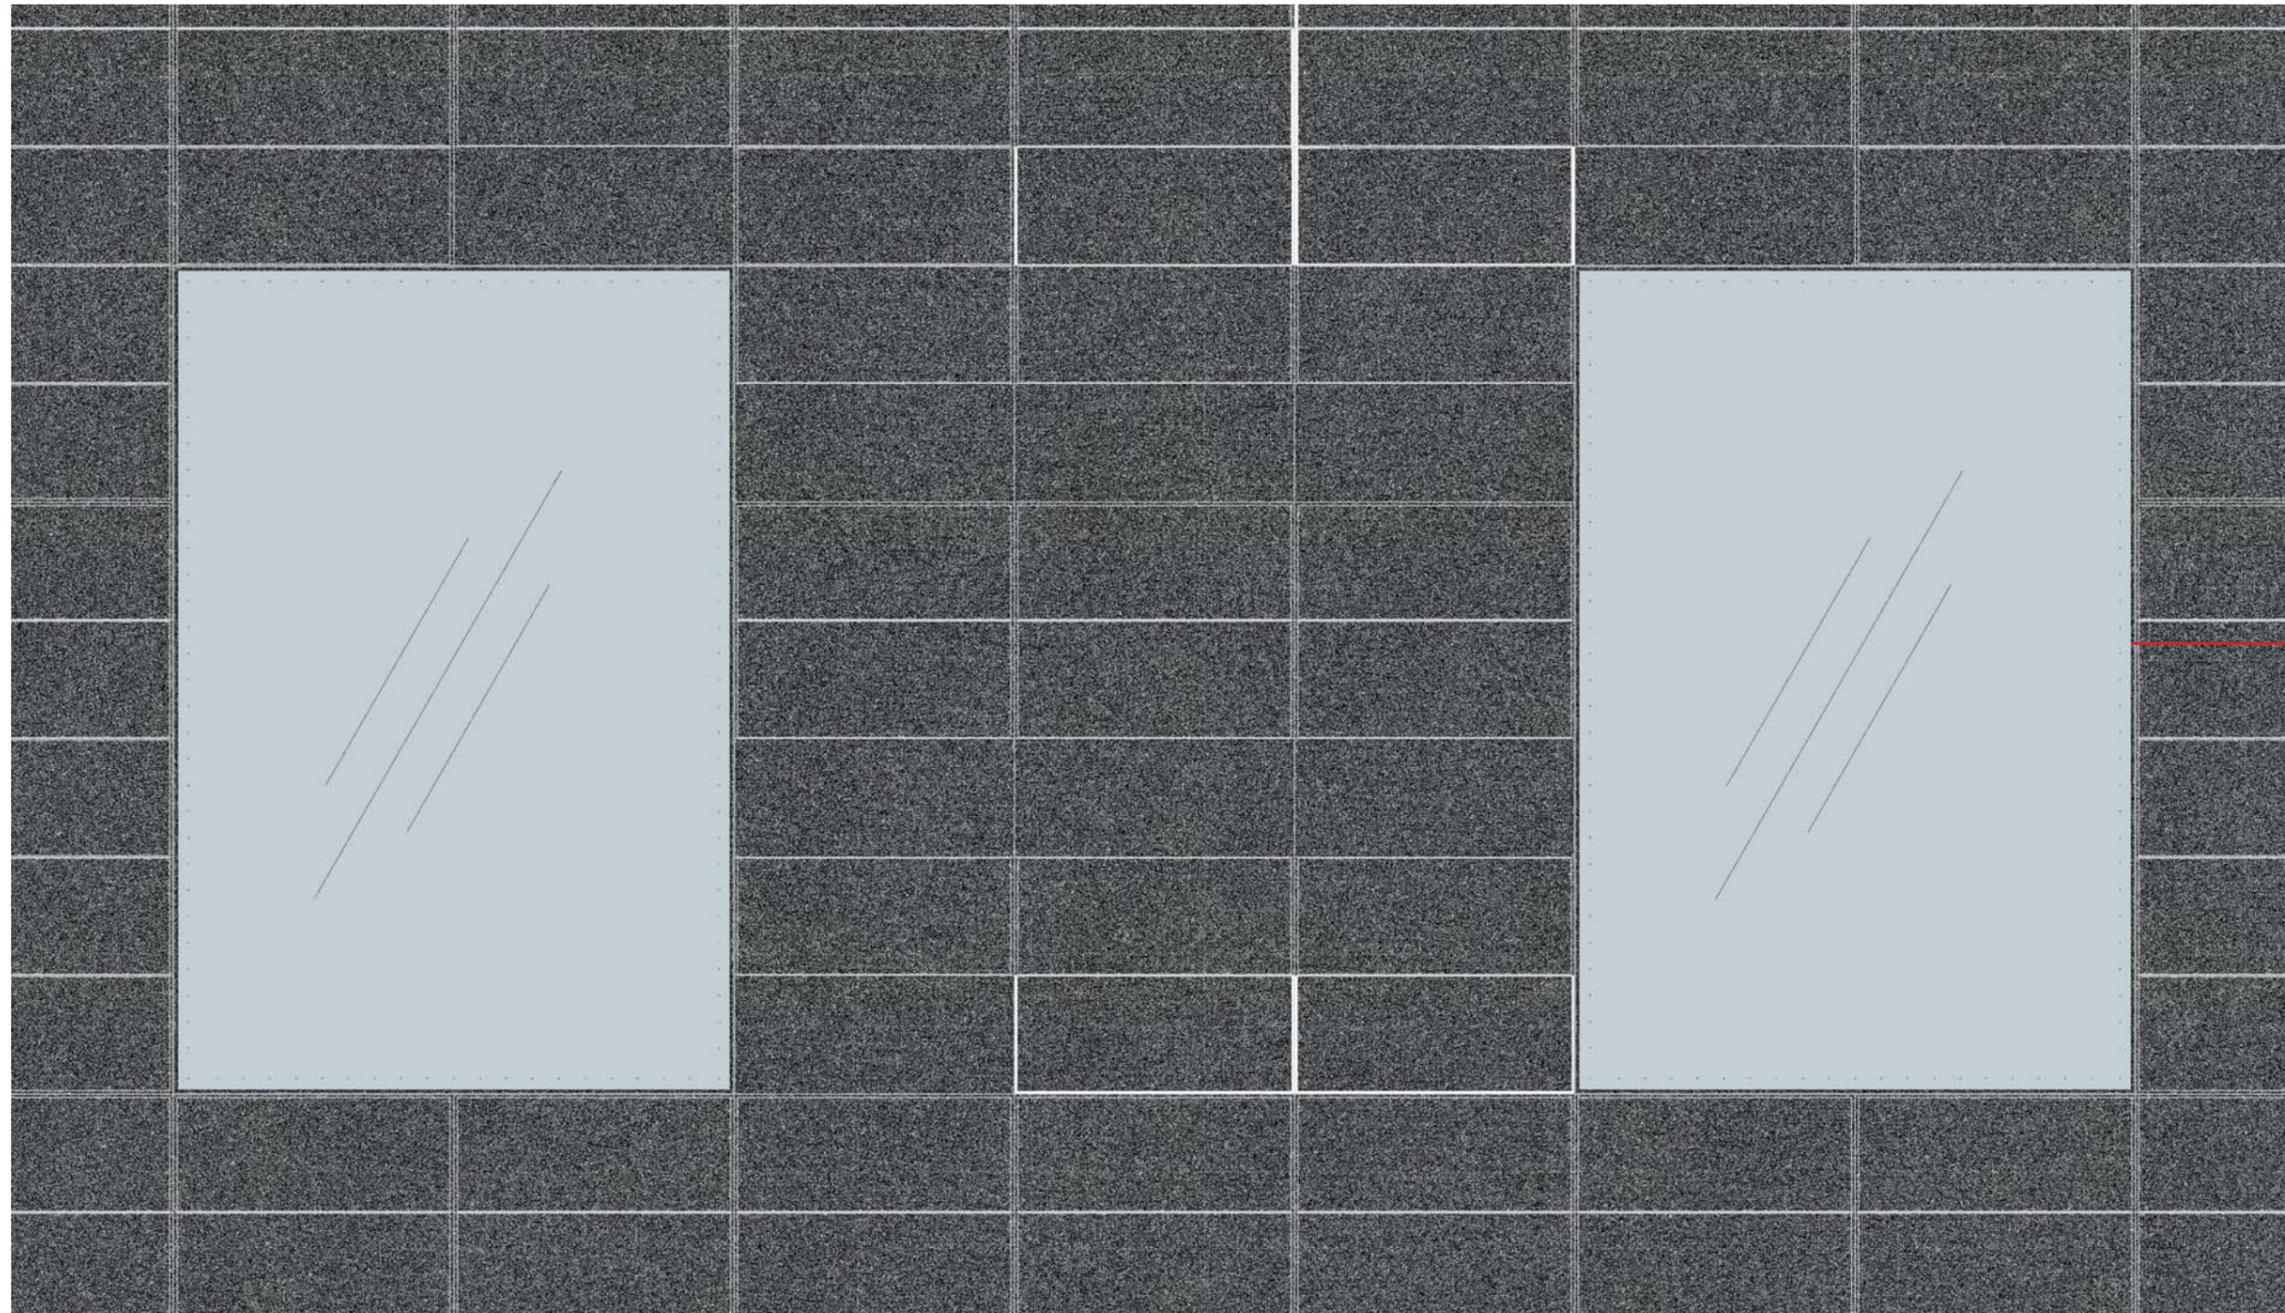

侧翼建筑窗框  
Side Building  
Window Frame  
RAL 7048