





特殊有色钛金属板
正如在施工现场确定
color panels as approved on
construction site

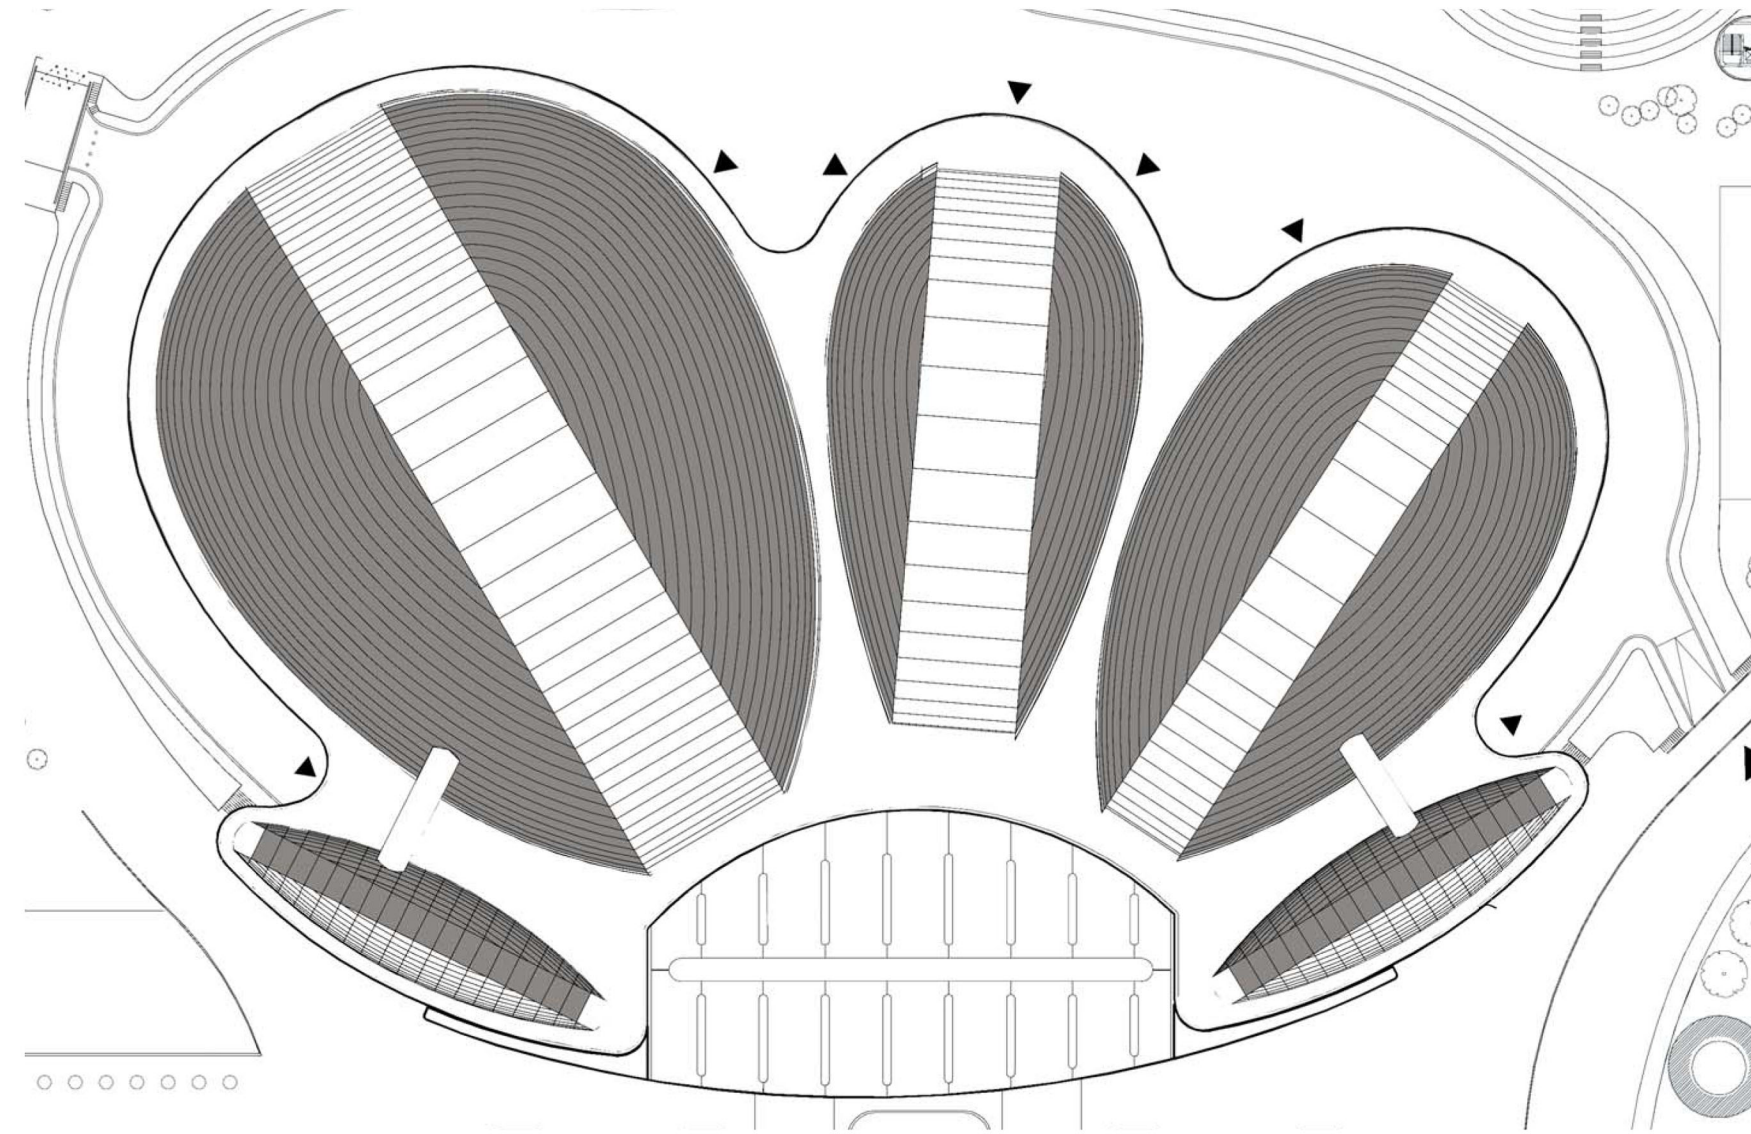

屋顶平面
Roof Plan



特殊有色钛金属板
正如在施工现场确定
color panels as approved
on construction site

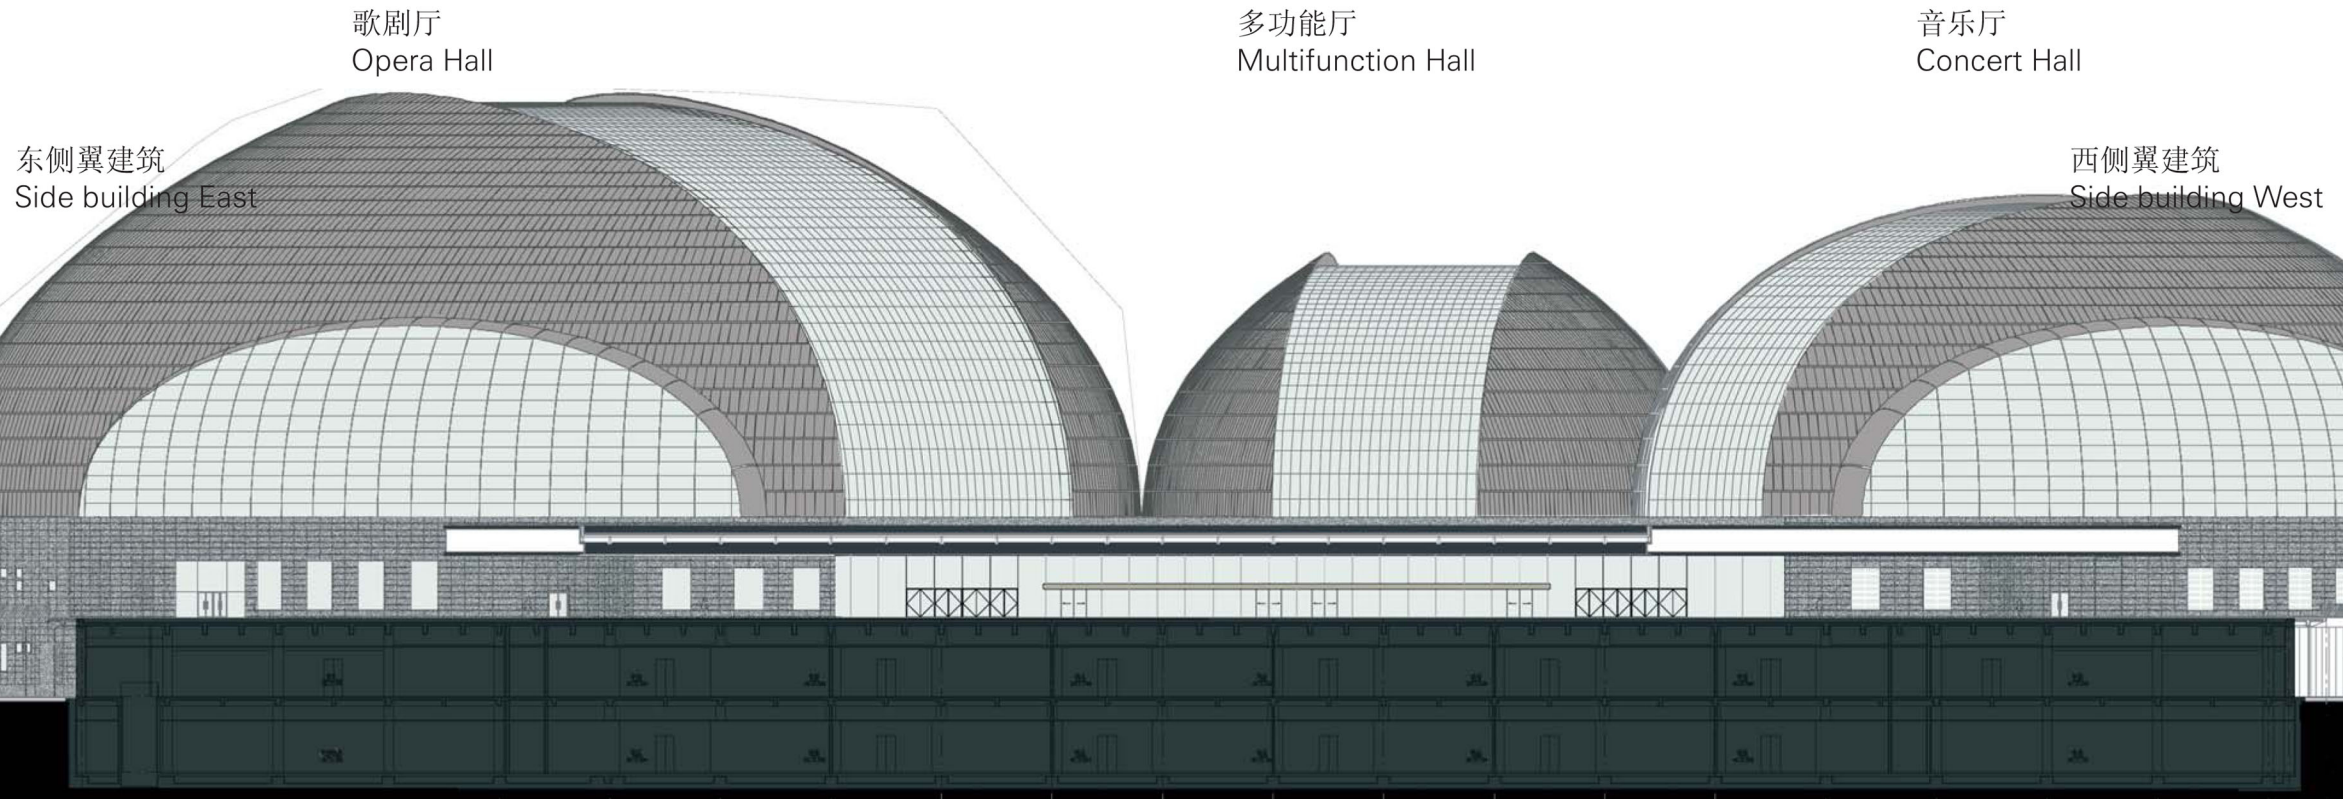

大劇院北立面
North Elevation of Grand Theatre