



LONGITUDINAL CROSS SECTION

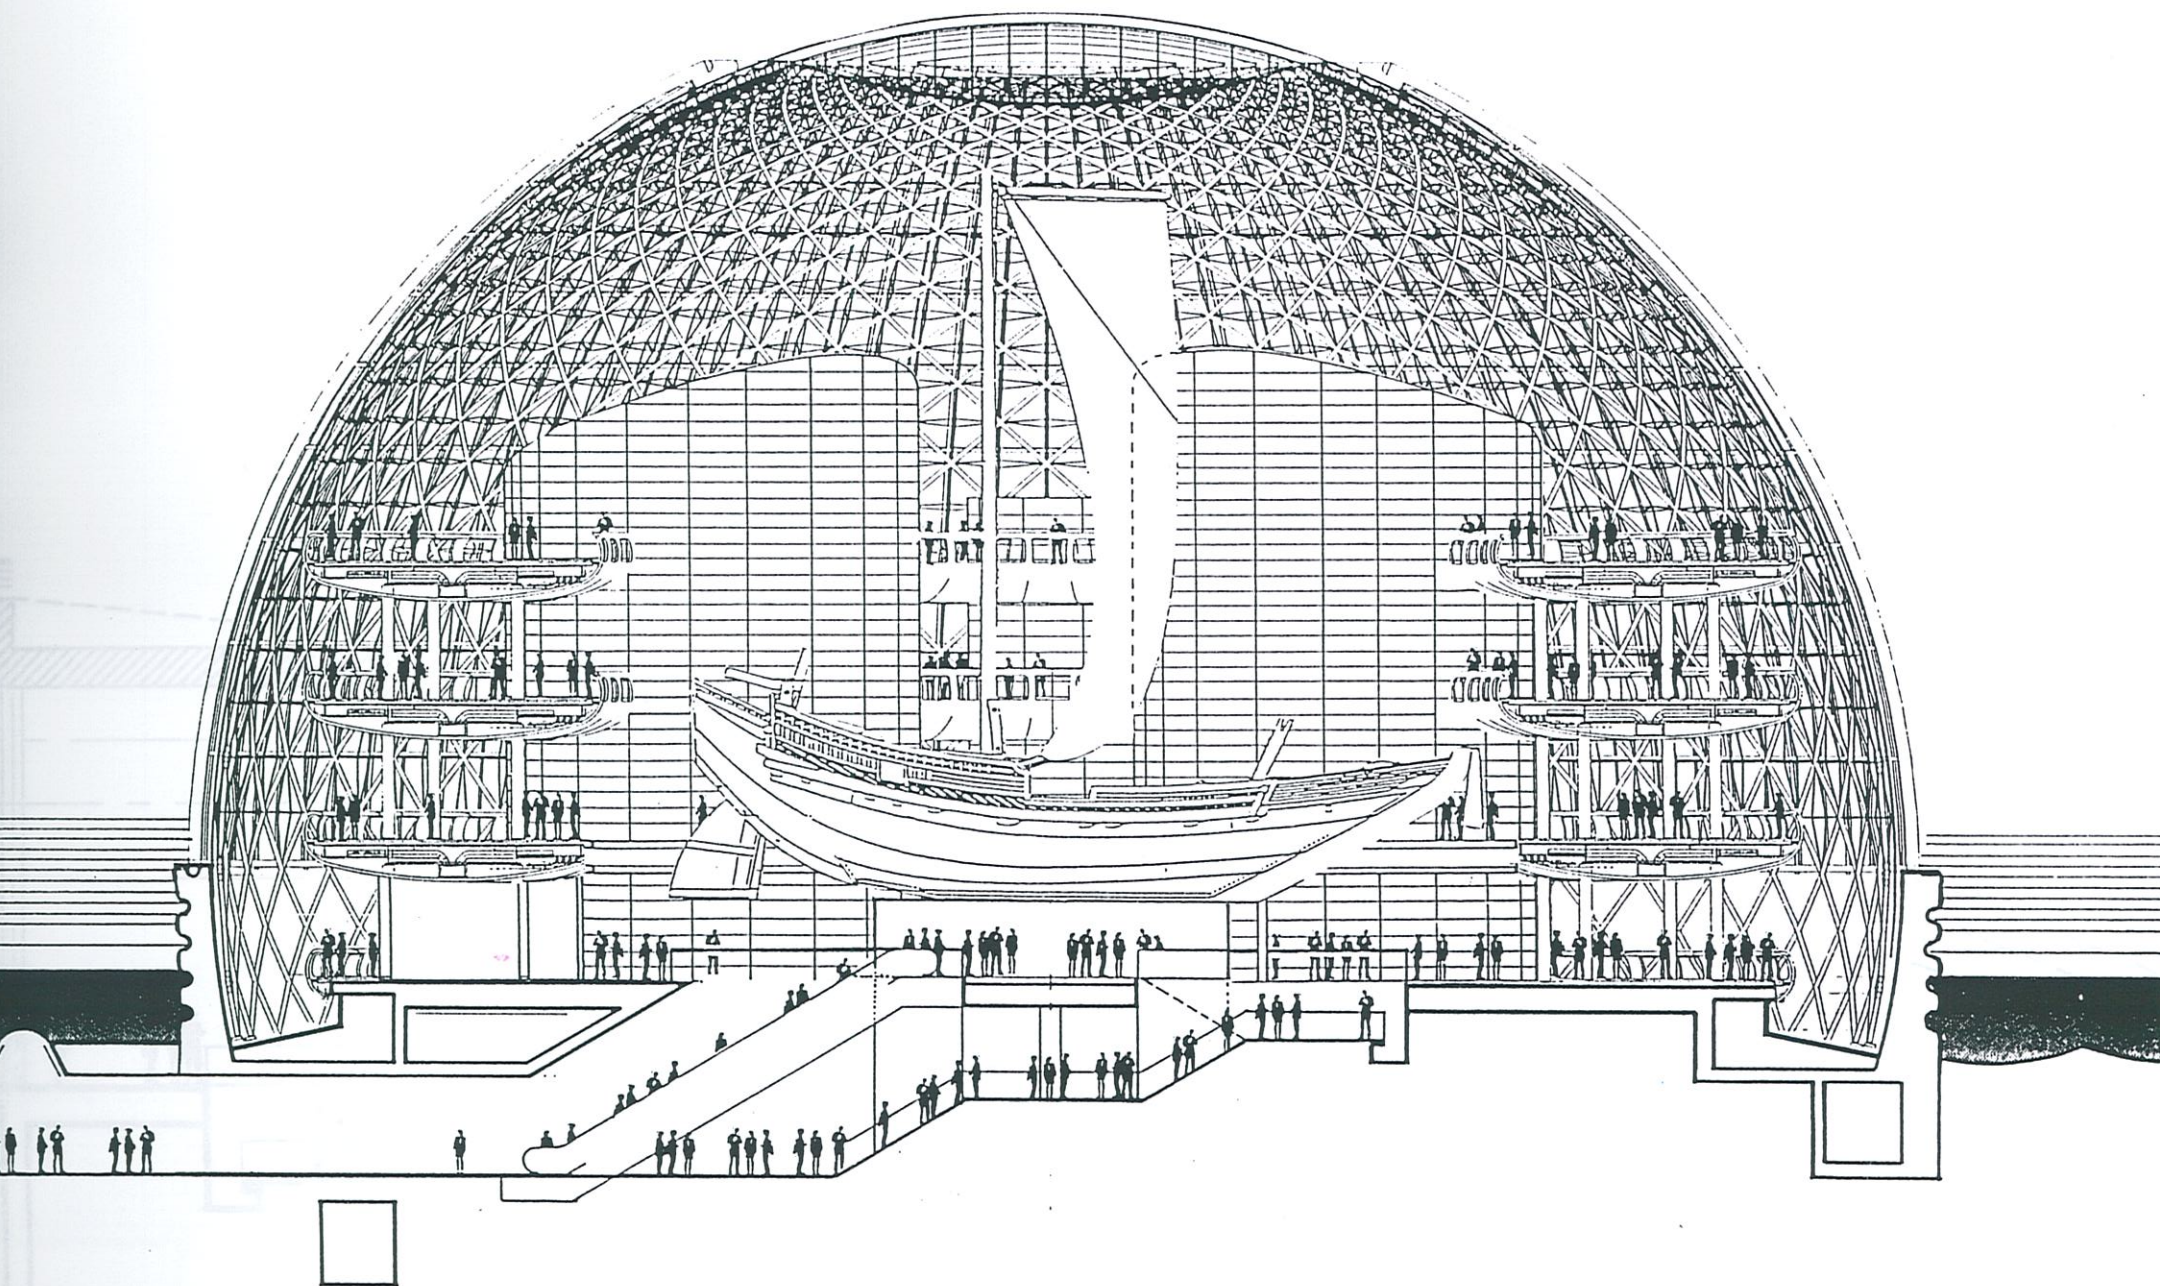


SCALE=1/300

TRANSVERSAL CROSS SECTION

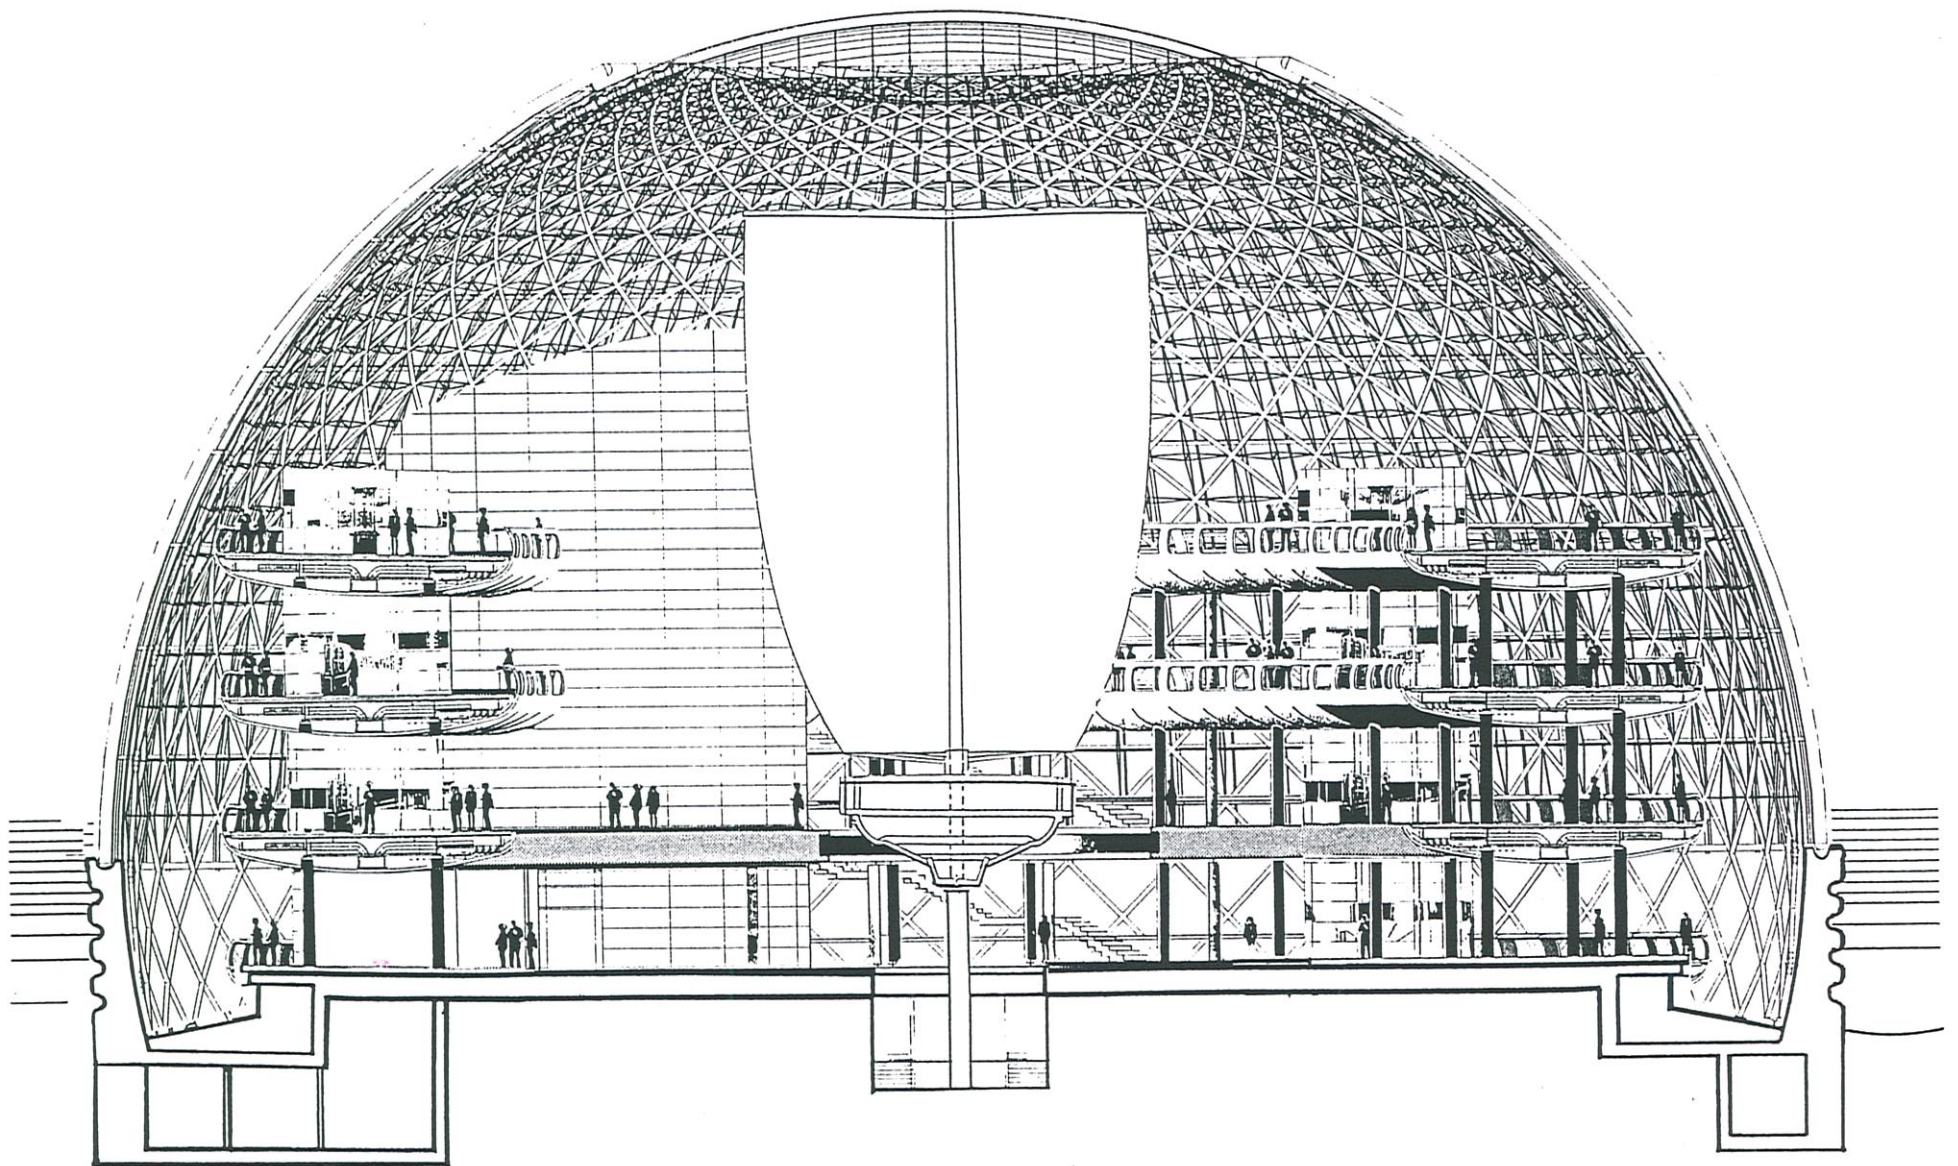


SCALE=1/300

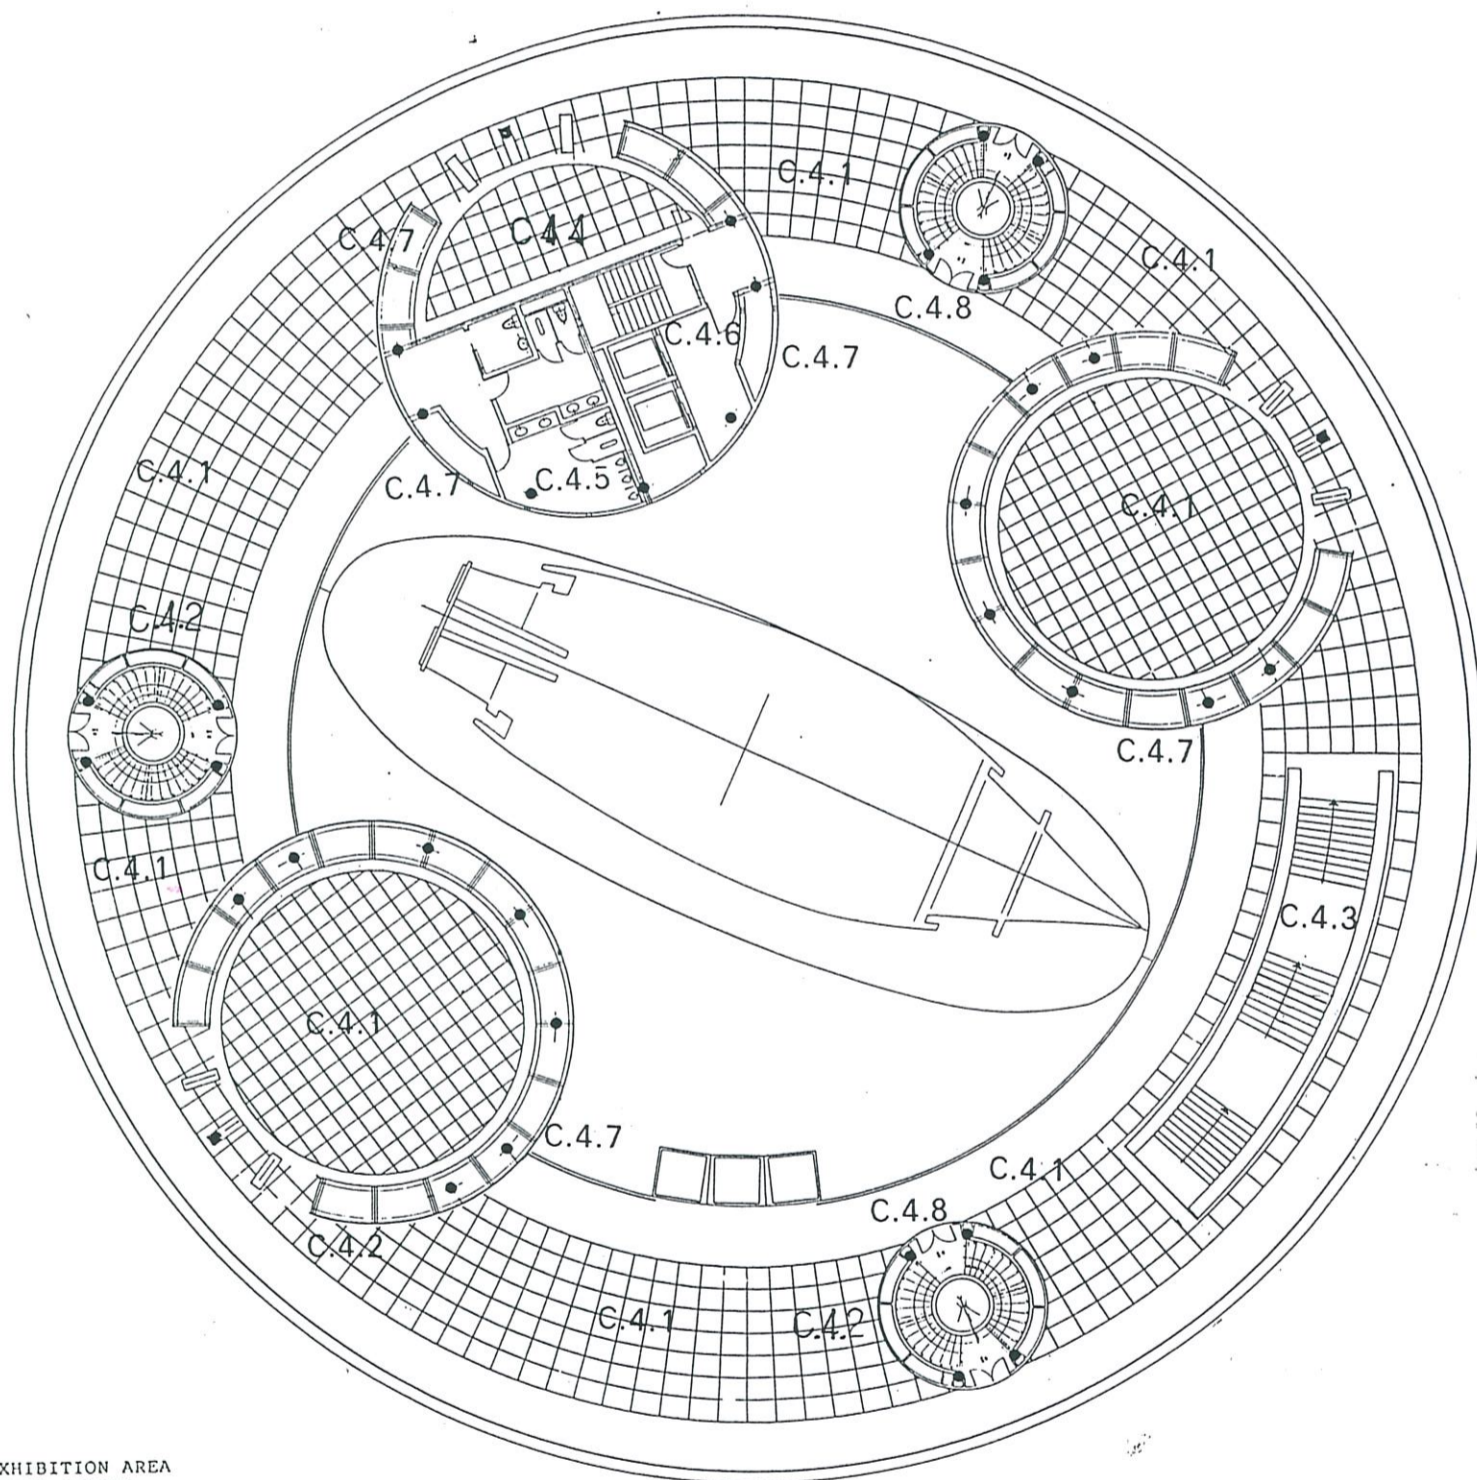

- C.4. 1 - EXHIBITION AREA
  - "OPEN SPACE"
  - "CLOSE SPACE"
- C.4. 2 - SCENOGRAPHIC NICHE
- C.4. 3 - MAIN STAIRCASE
- C.4. 4 - SERVICE ROOM
- C.4. 5 - TOILETS
- C.4. 6 - STORAGE
- C.4. 7 - TECHNICAL DUCTS
- C.4. 8 - EXIT STAIRCASE

scale:1/300

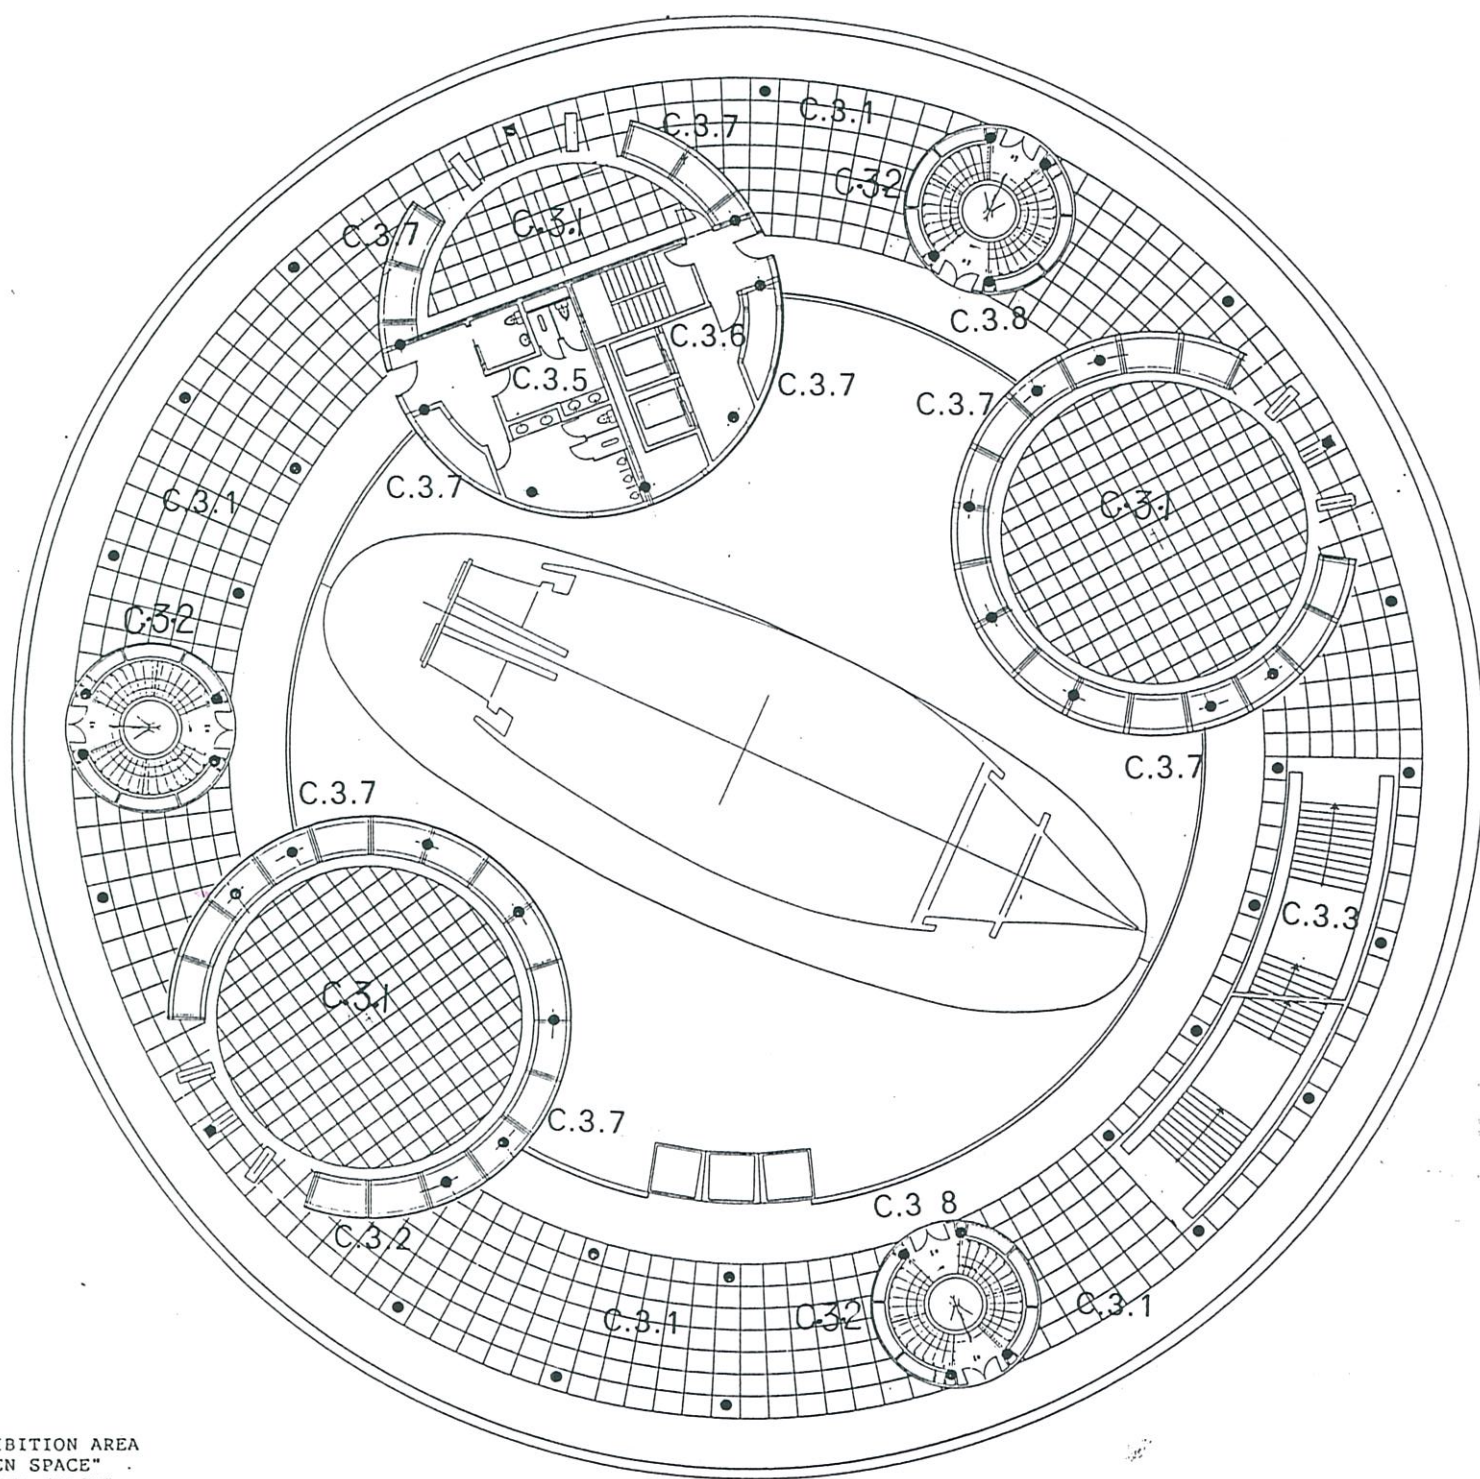

C.3. 1 - EXHIBITION AREA  
 - "OPEN SPACE"  
 - "CLOSE SPACE"

C.3. 2 - SCENOGRAPHIC NICHE

C.3. 3 - MAIN STAIRCASE

C.3. 4 - SERVICE ROOM


C.3. 5 - TOILETS

C.3. 6 - STORAGE

C.3. 7 - TECHNICAL DUCTS


C.3. 8 - EXIT STAIRCASE

scale:1/300

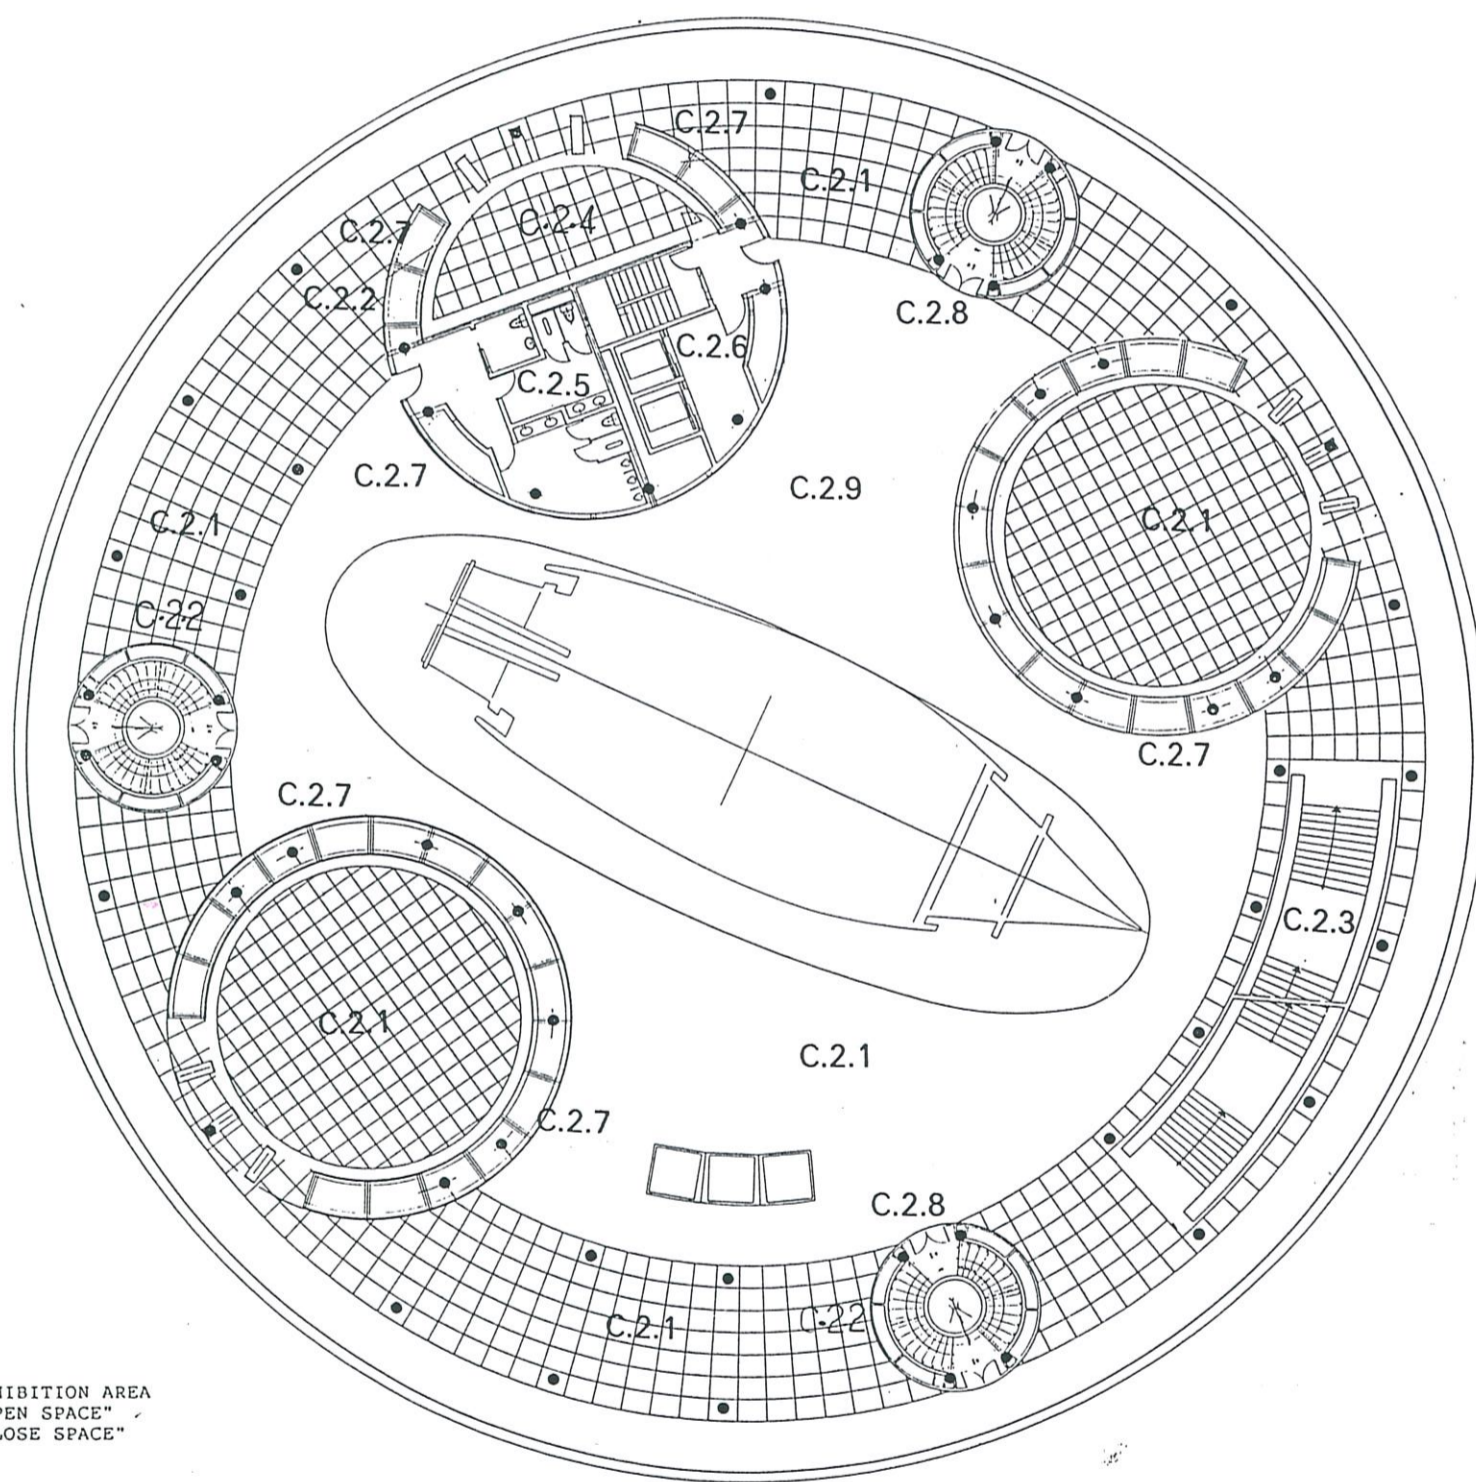

- C.2. 1 - EXHIBITION AREA  
- "OPEN SPACE"  
- "CLOSE SPACE"
- C.2. 2 - SCENOGRAPHIC NICHE
- C.2. 3 - MAIN STAIRCASE
- C.2. 4 - SERVICE ROOM
- C.2. 5 - TOILETS
- C.2. 6 - STORAGE
- C.2. 7 - TECHNICAL DUCTS
- C.2. 8 - EXIT STAIRCASE
- C.2. 9 - SALON CAFE

scale:1/300

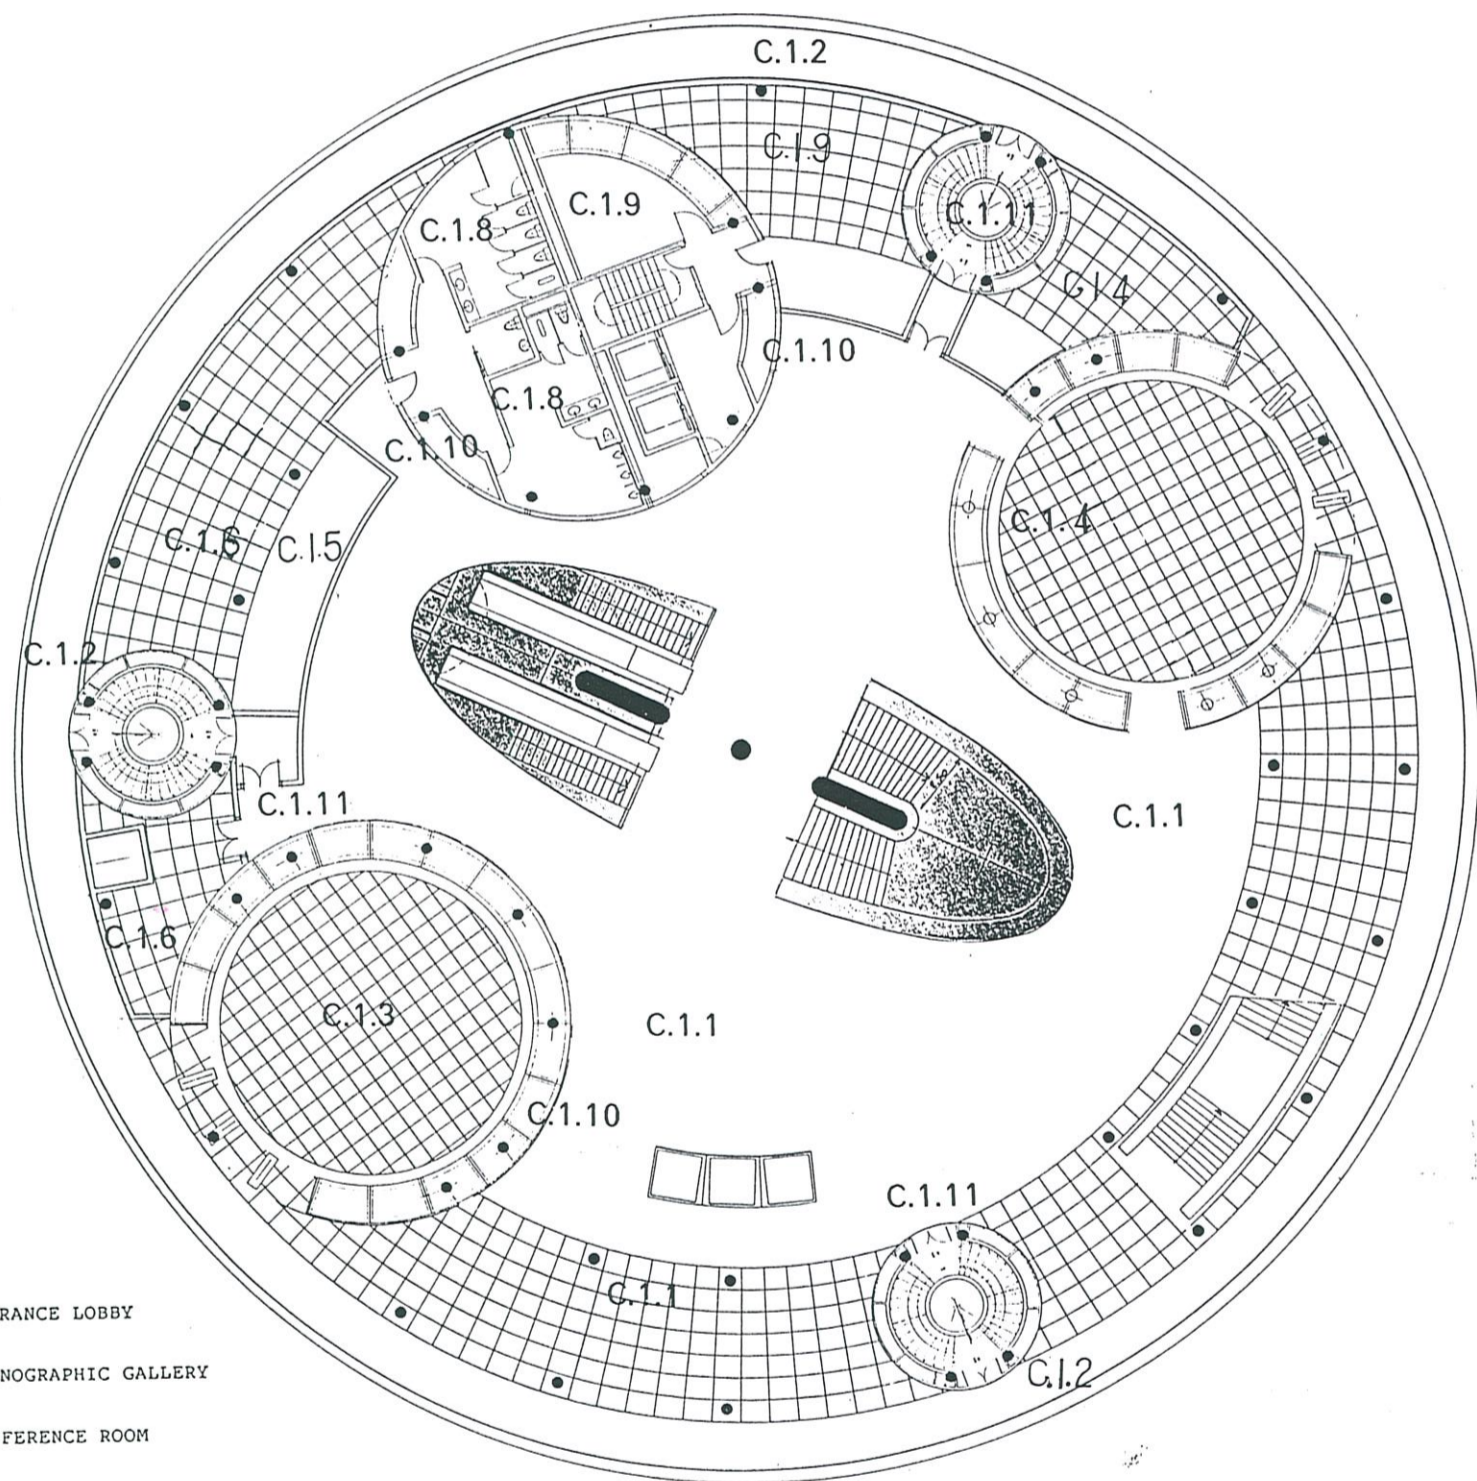

- C.1. 1 - ENTRANCE LOBBY
- C.1. 2 - SCENOGRAPHIC GALLERY
- C.1. 3 - CONFERENCE ROOM
- C.1. 4 - STUDY ROOM
- C.1. 5 - MUSEUM SHOP
- C.1. 6 - OFFICE
- C.1. 7 - SERVICE ROOM
- C.1. 8 - TOILETS
- C.1. 9 - STORAGE
- C.1. 10 - TECHNICAL DUCTS
- C.1. 11 - EXIT STAIRCASE

scale:1/300

