





ELEVATION : town side view

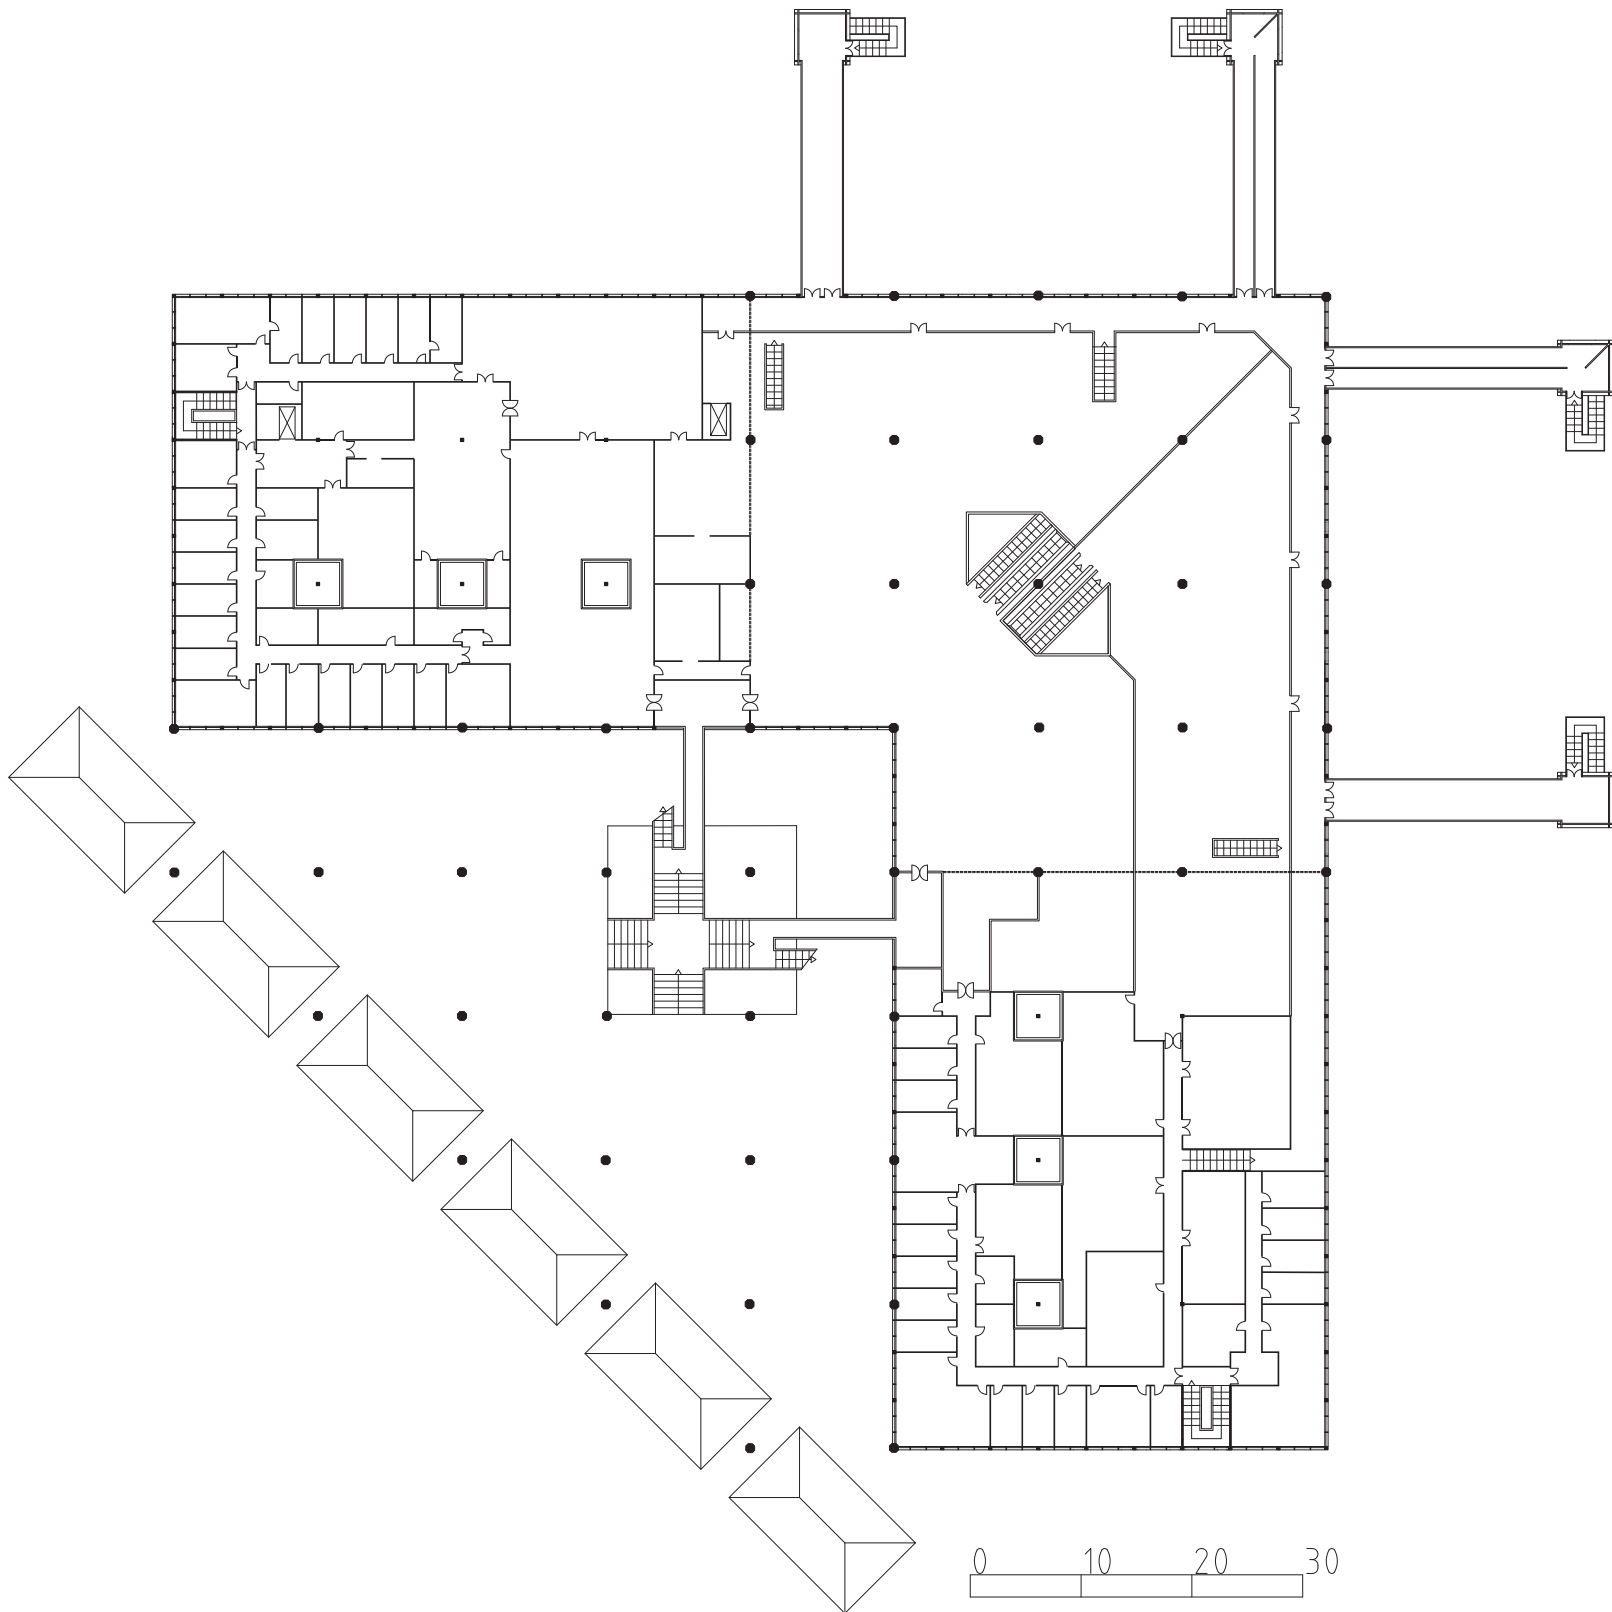

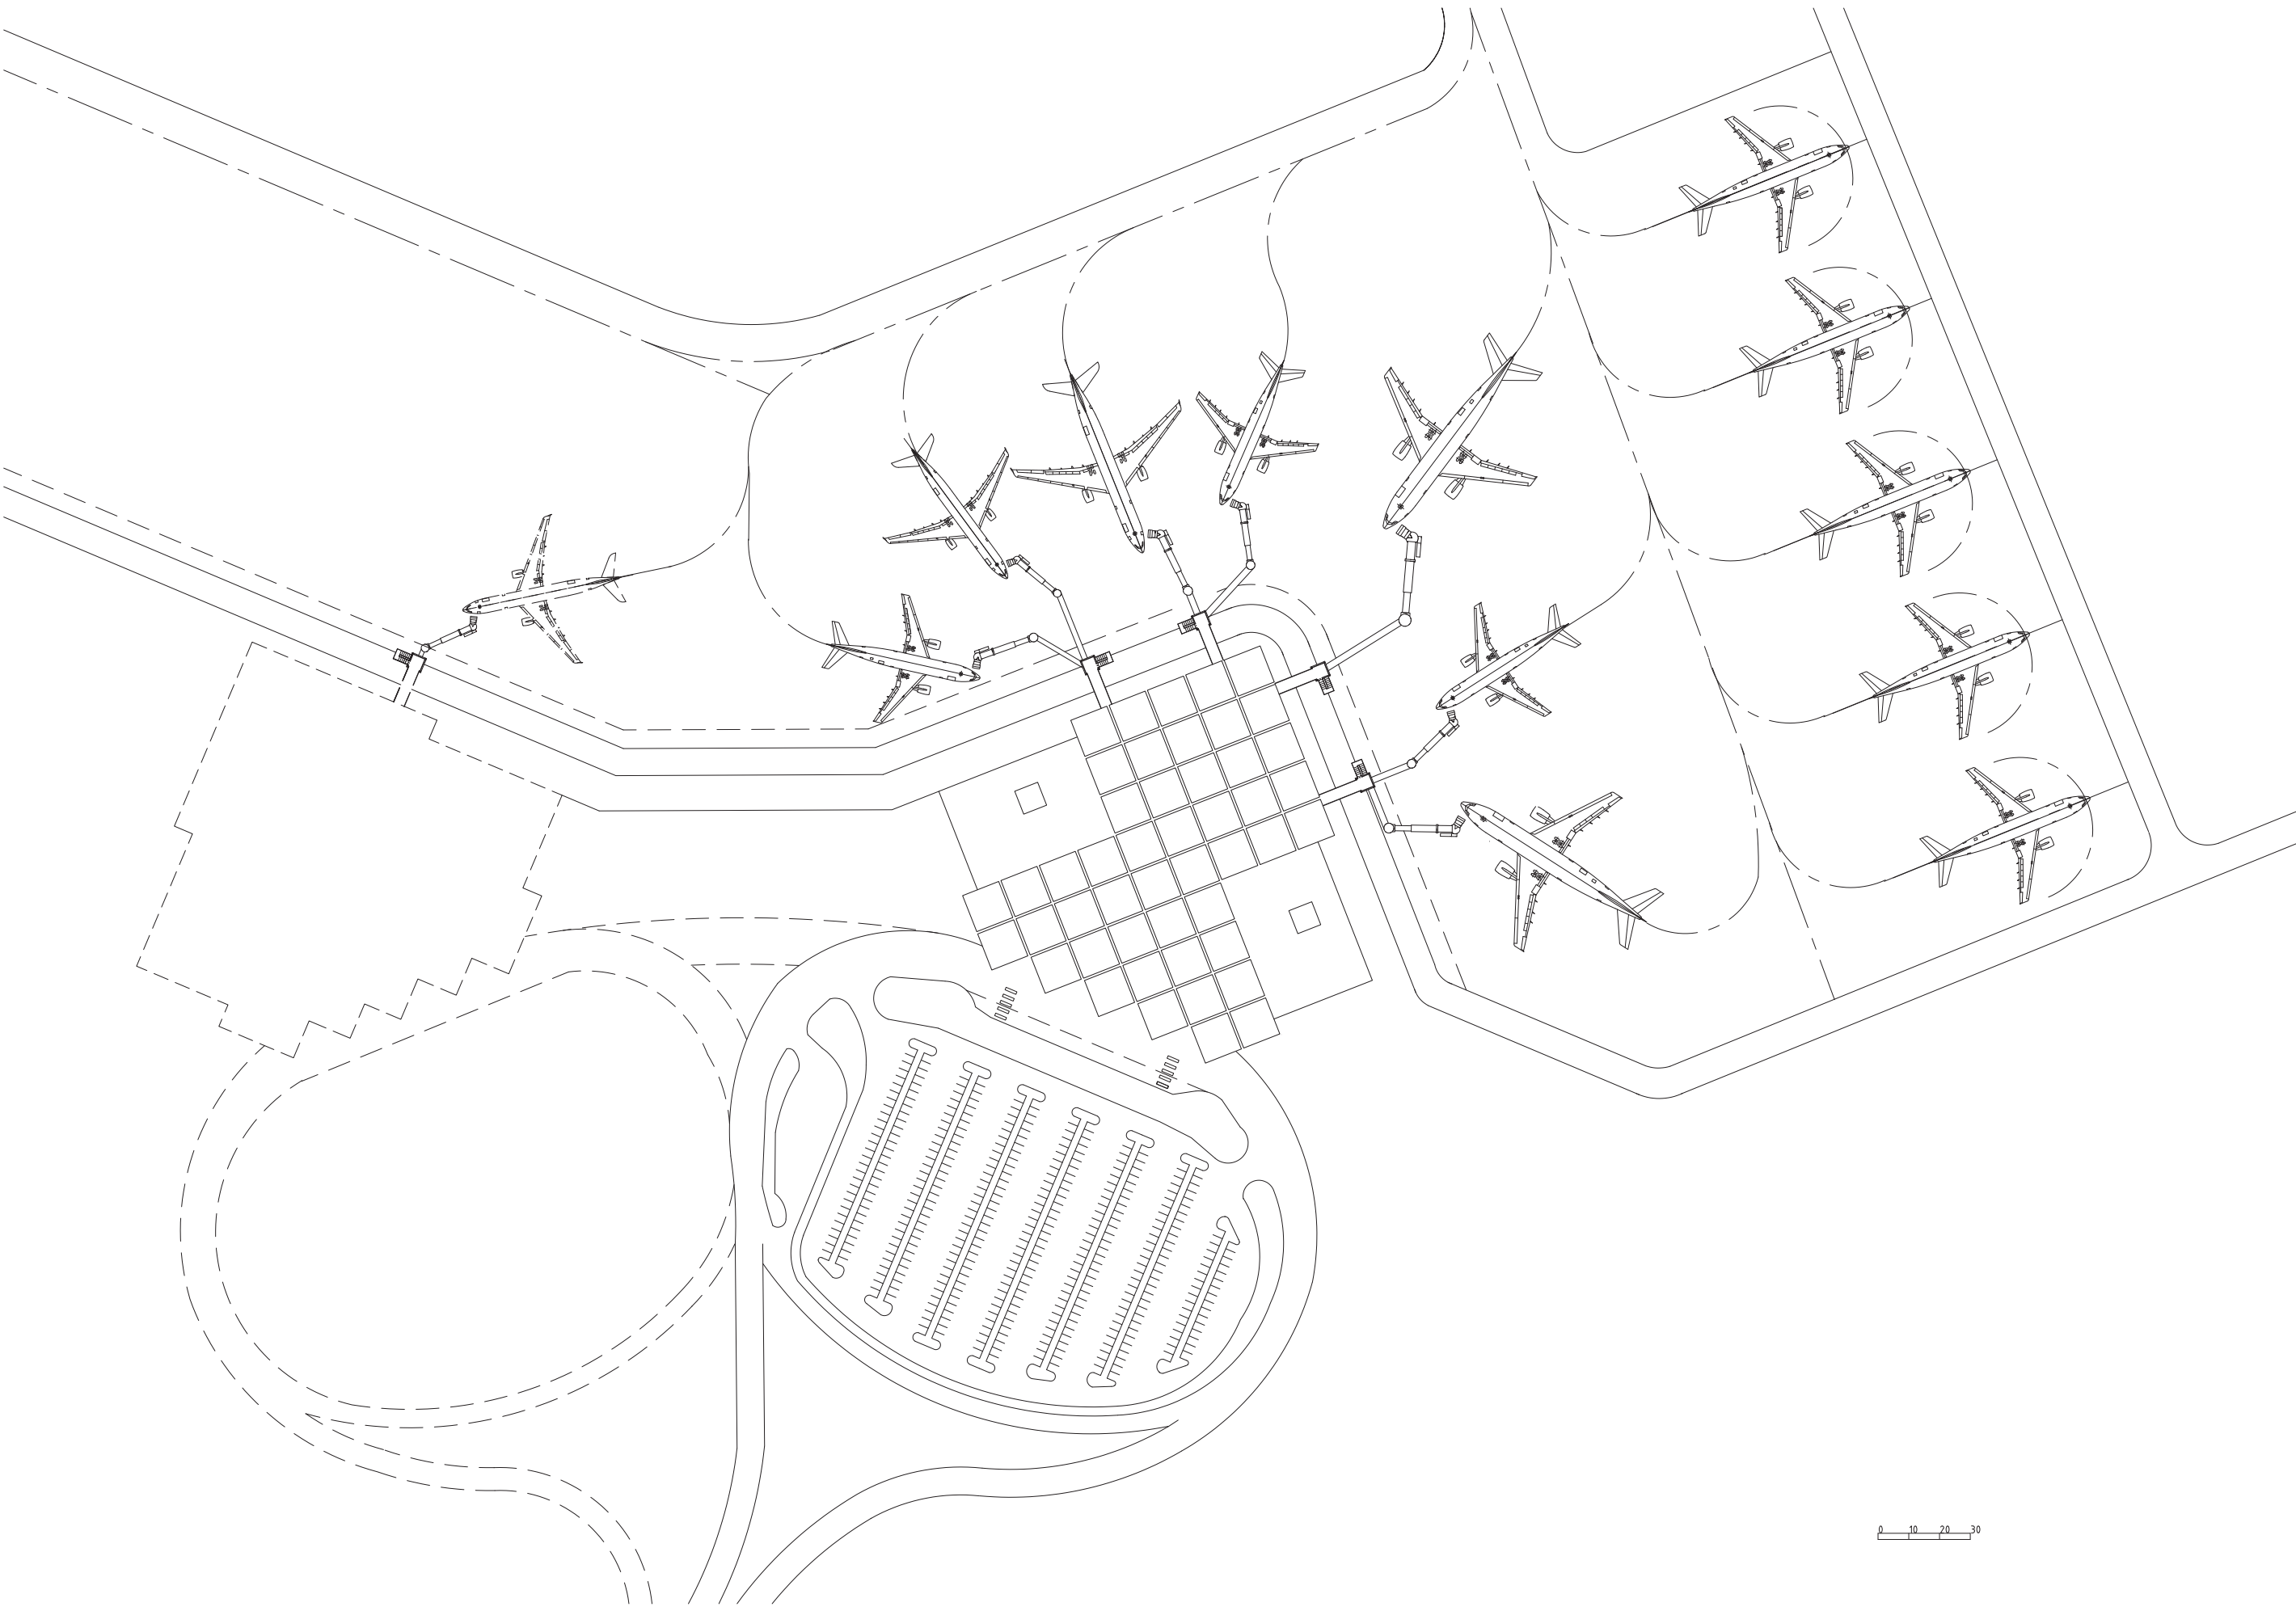

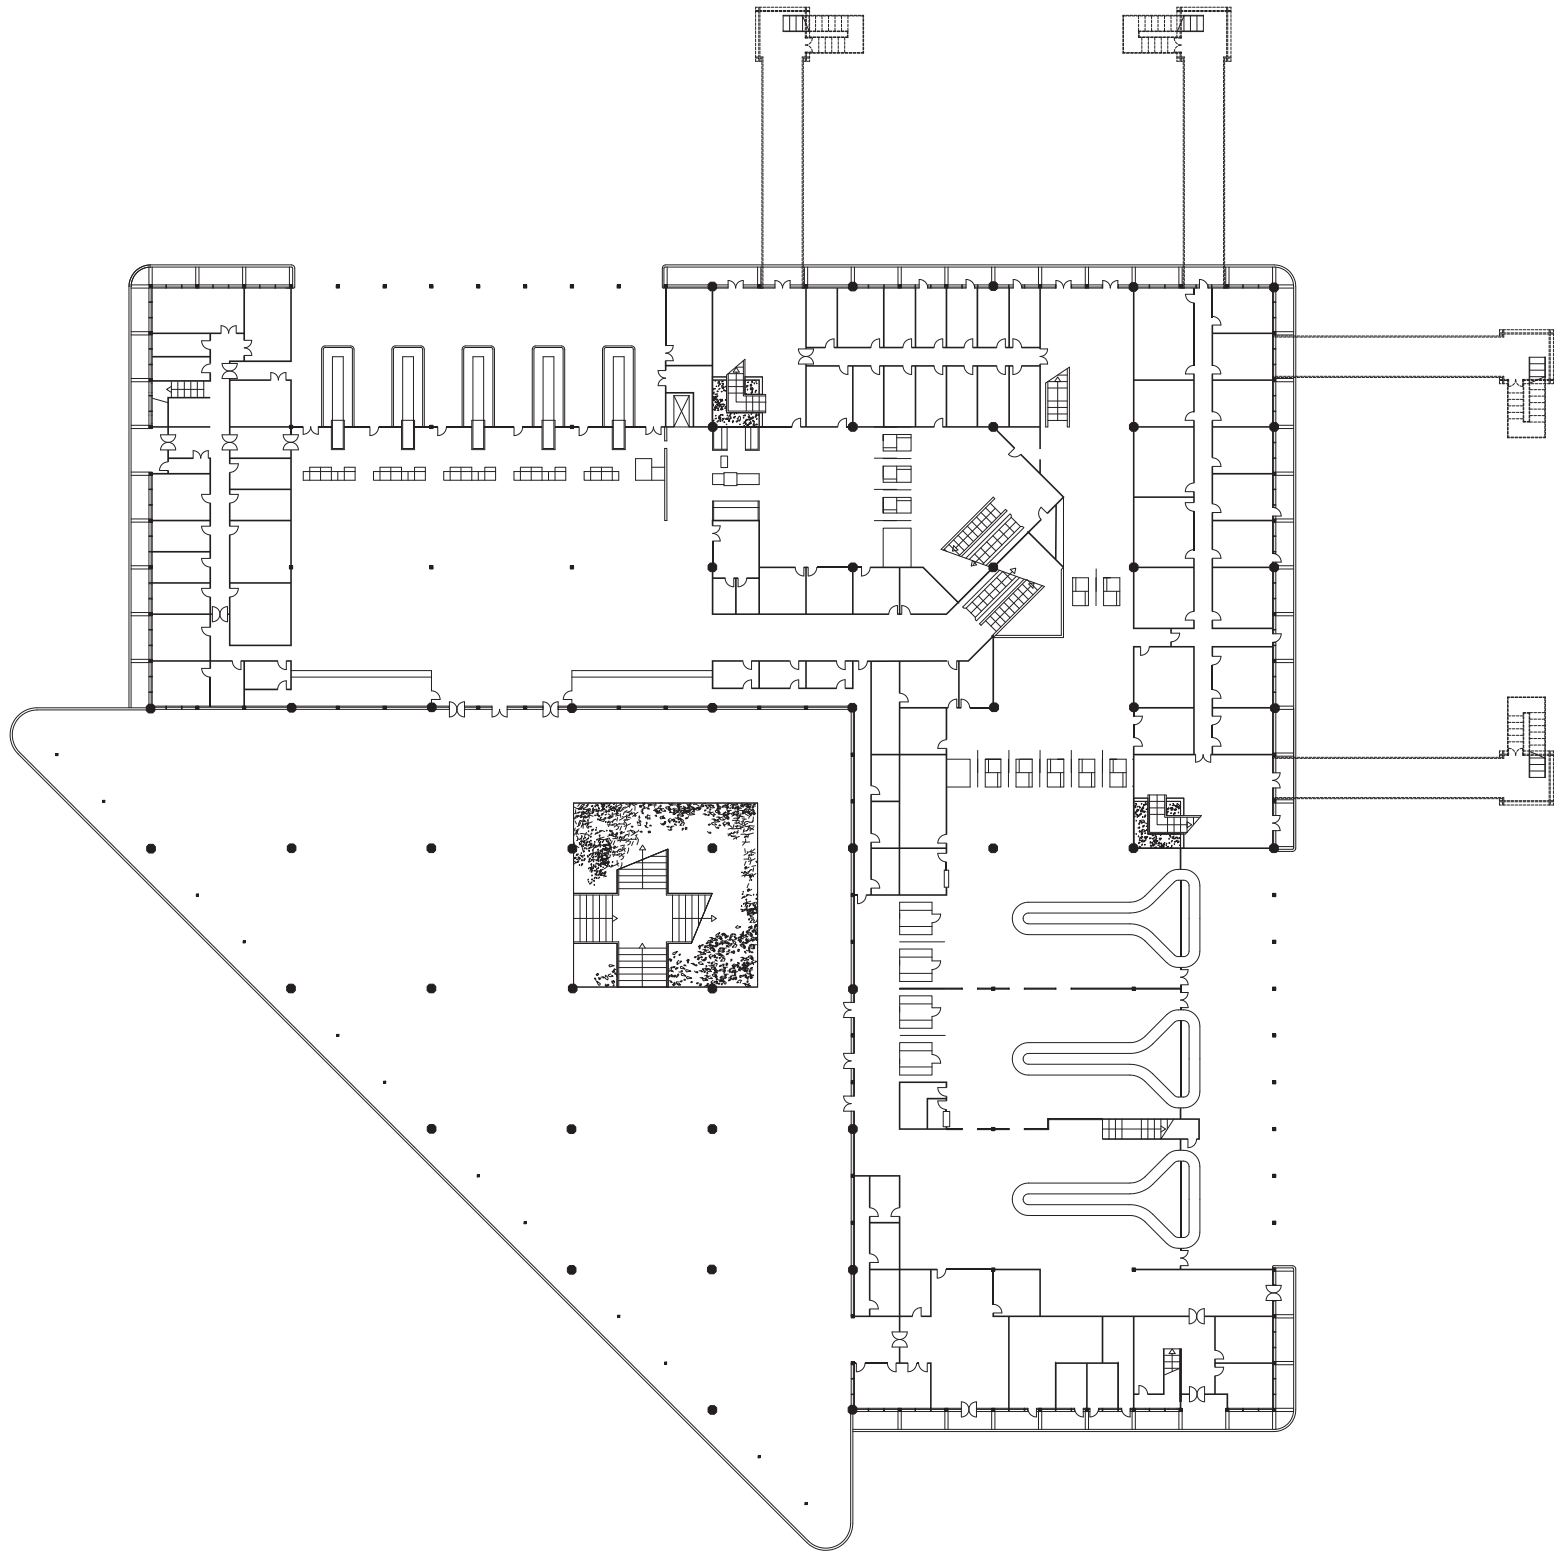

0 10 20 30

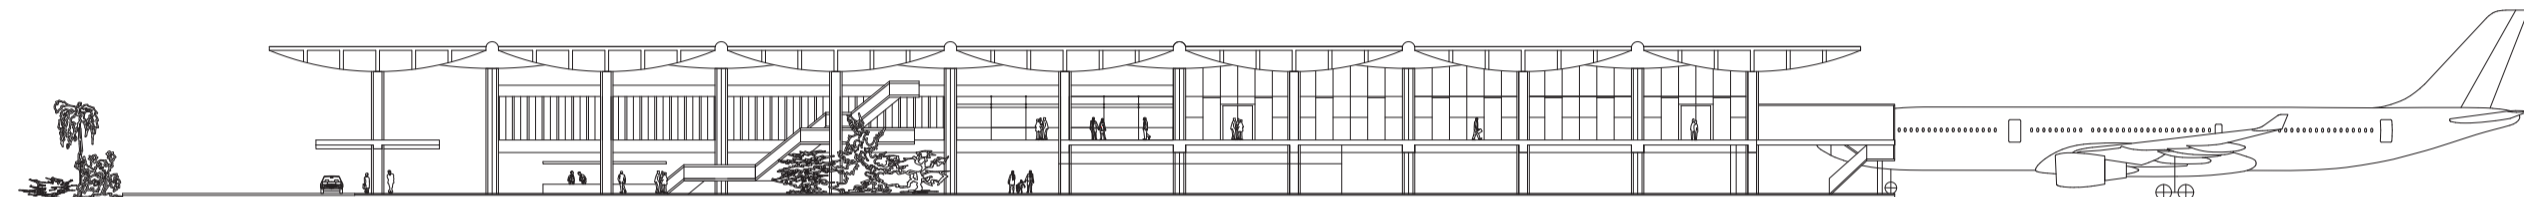

SECTION : following axis of the terminal