

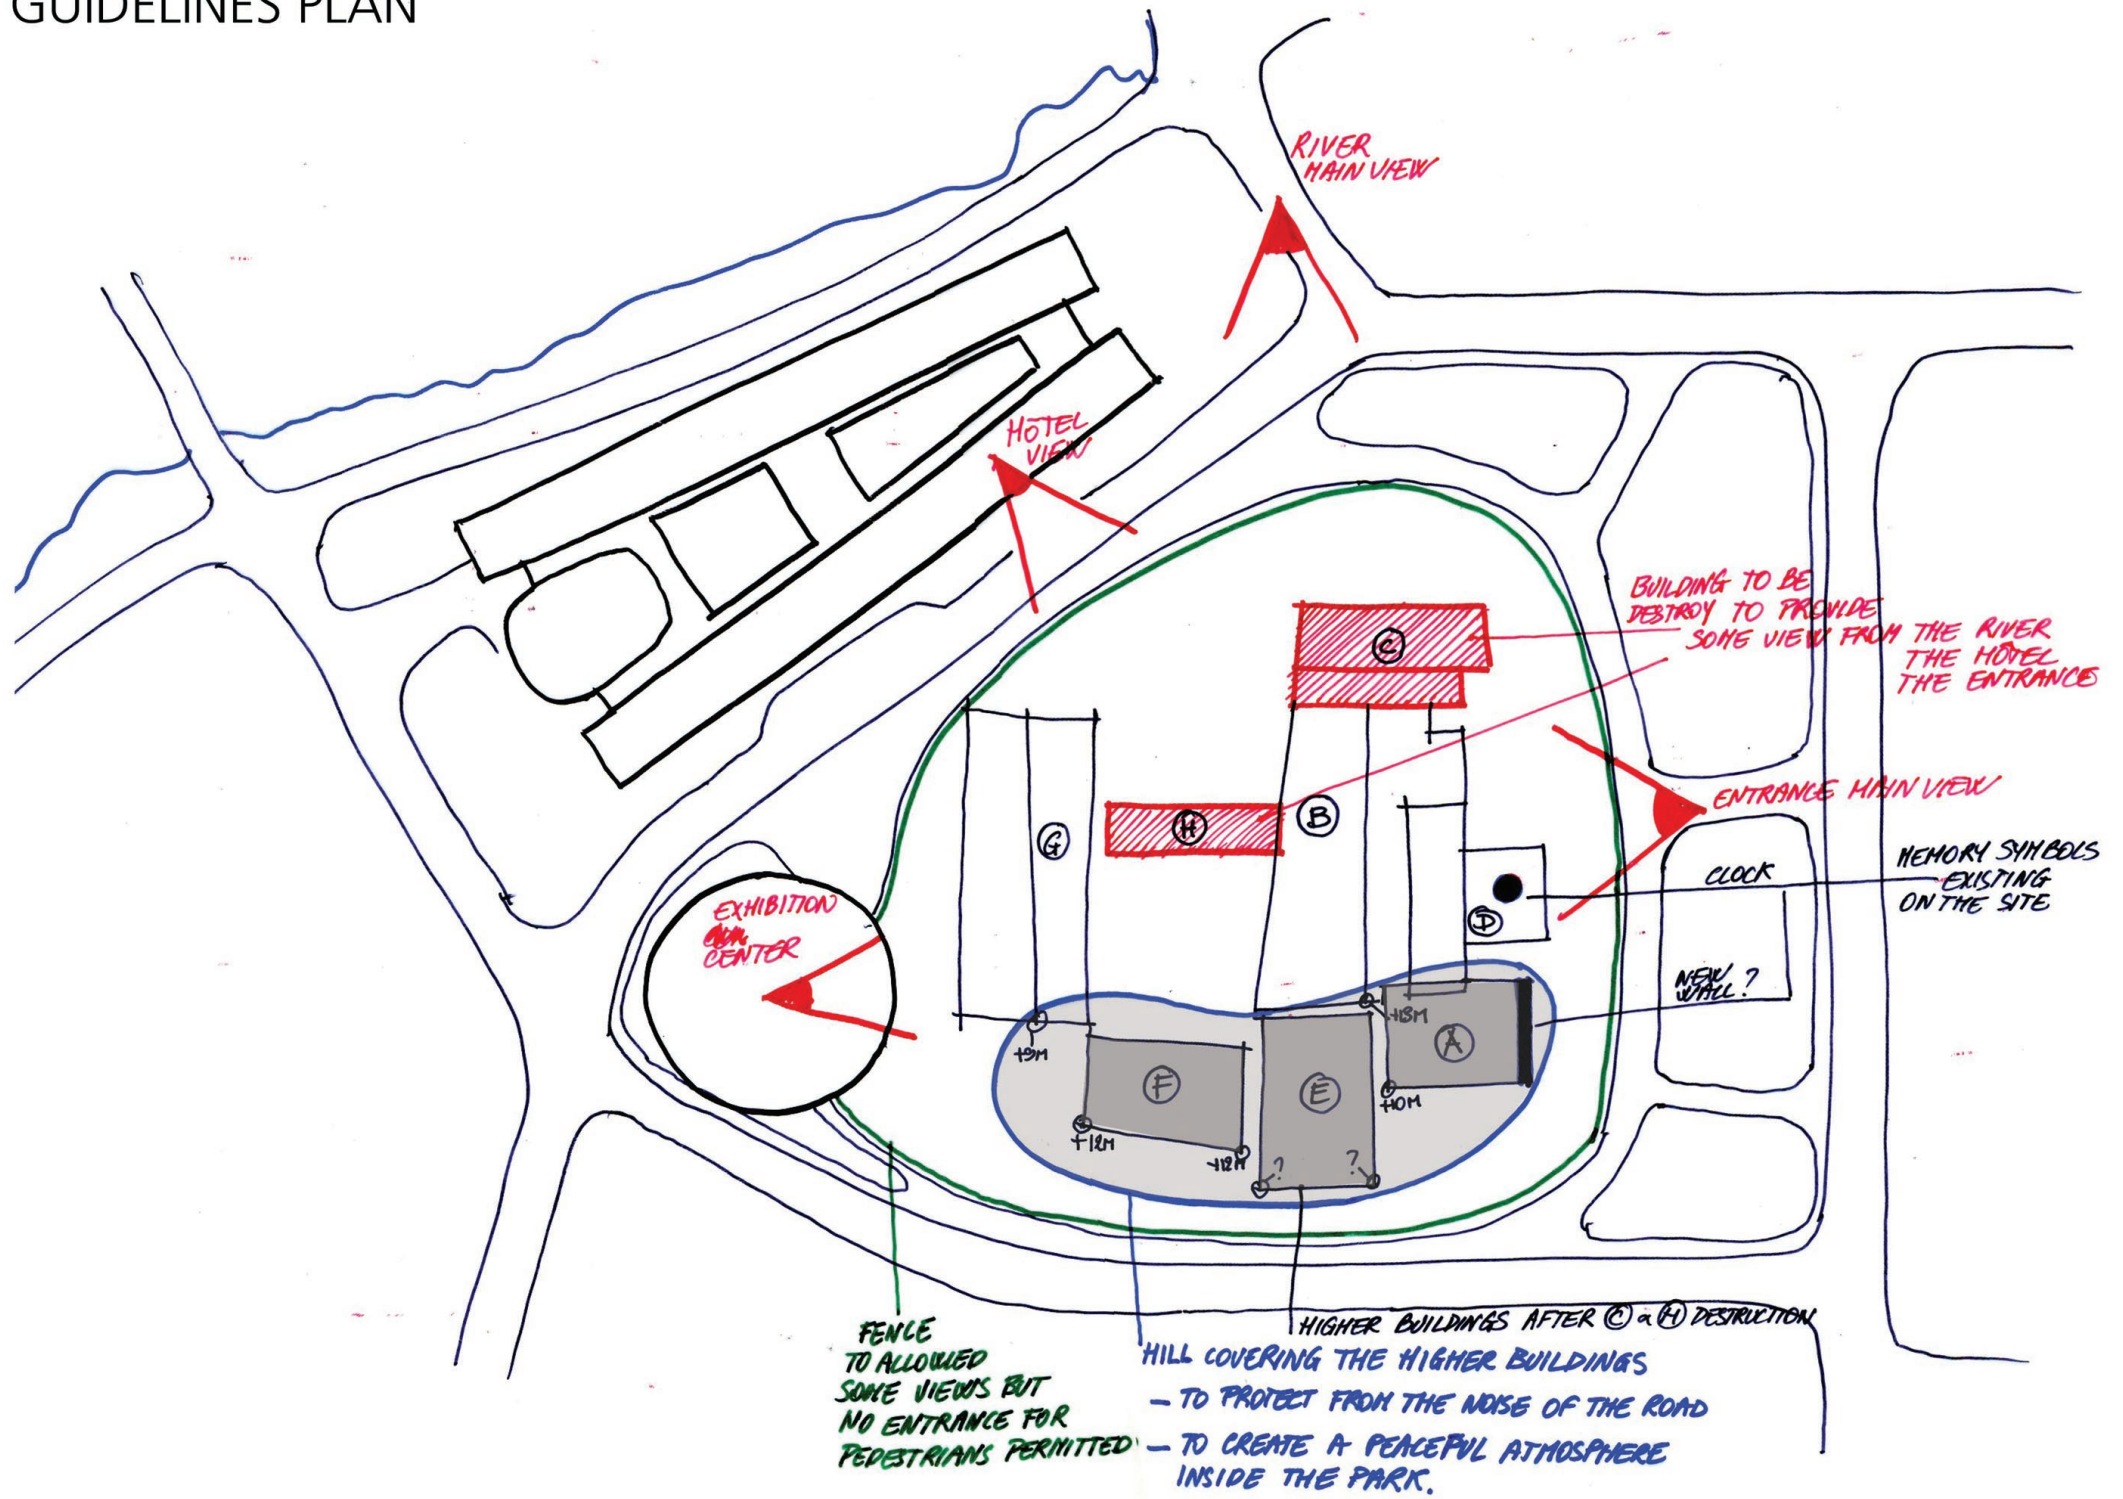
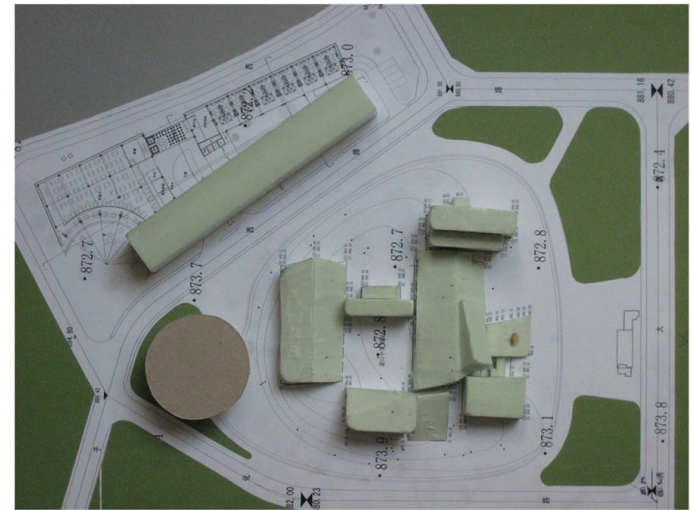








GUIDELINES PLAN

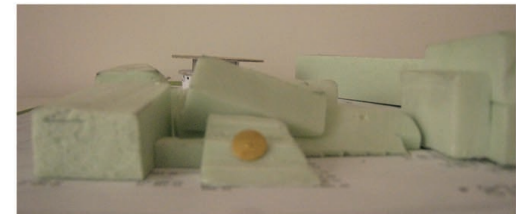







PHASE 0_ EXISTING CONDITIONS

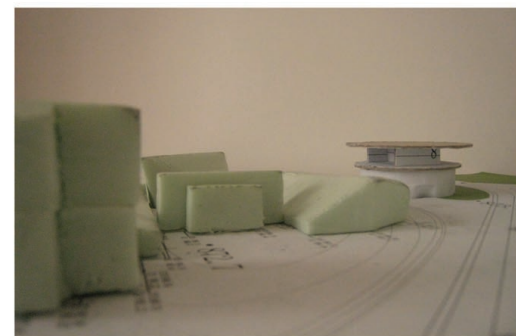







PHASE 1

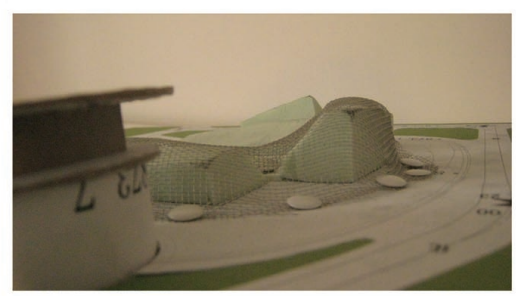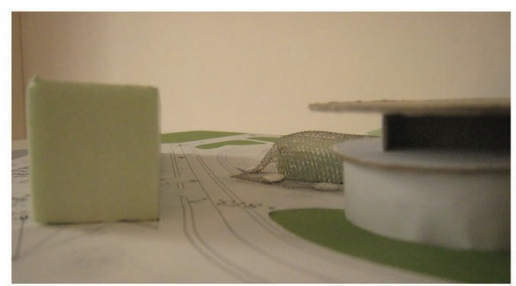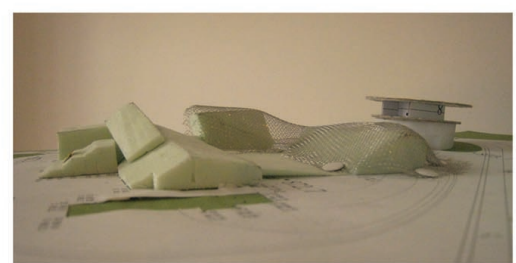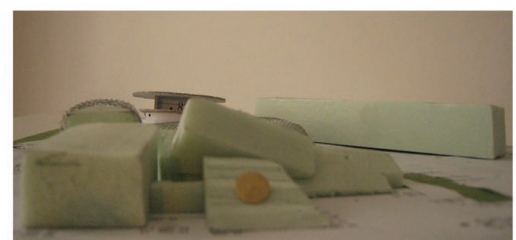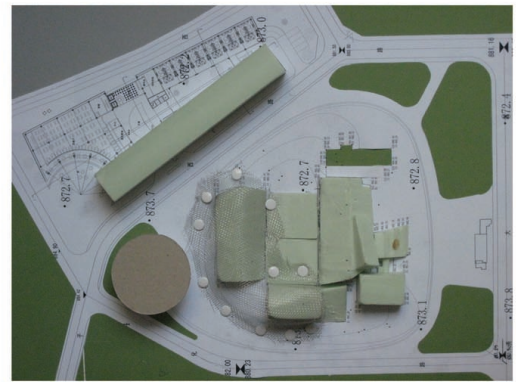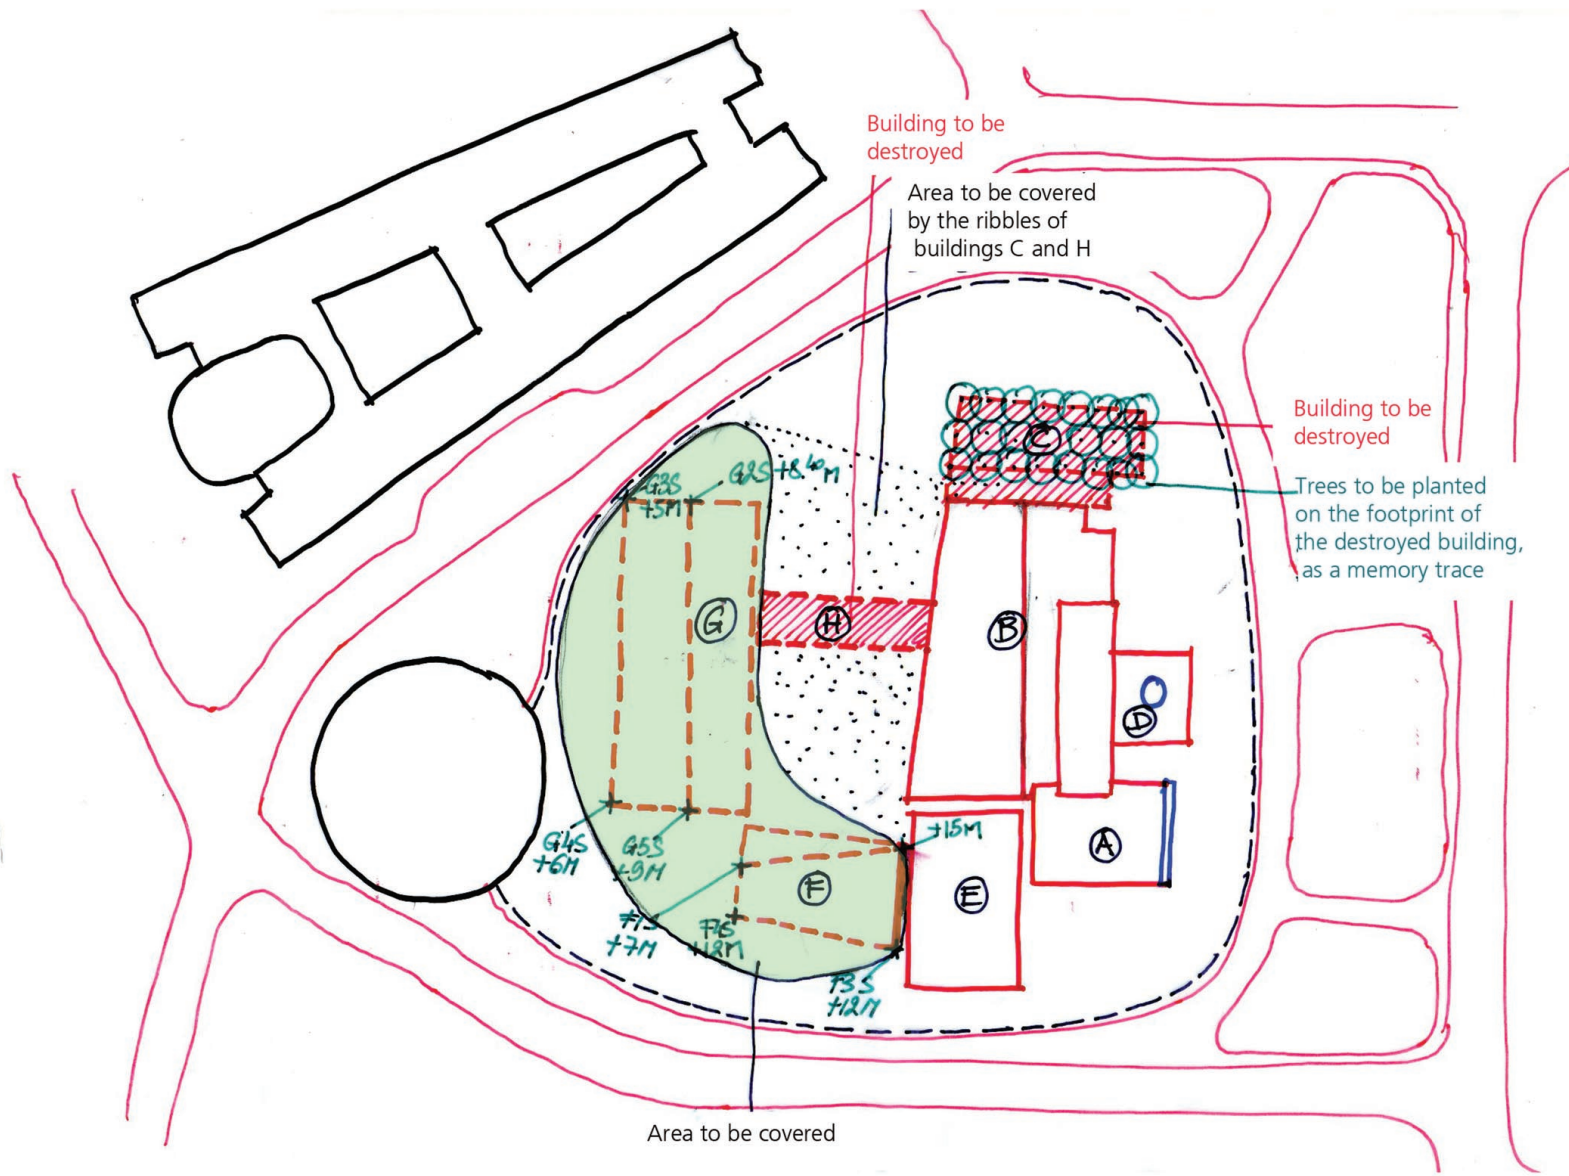


PHASE 2

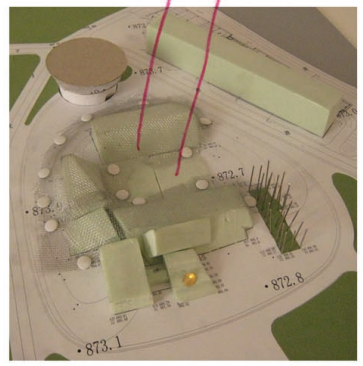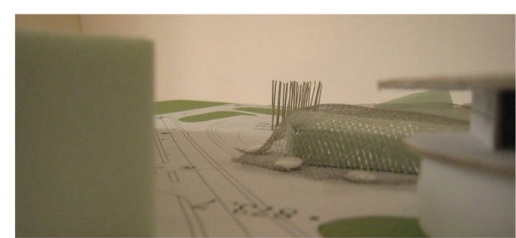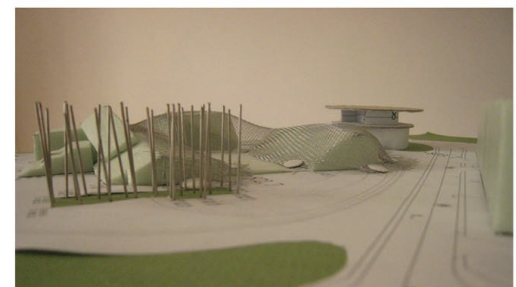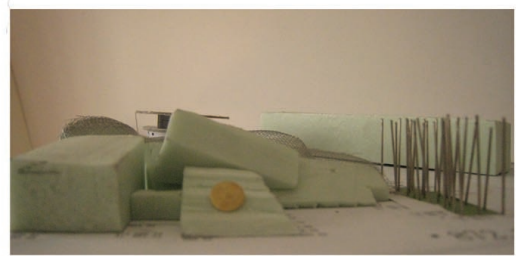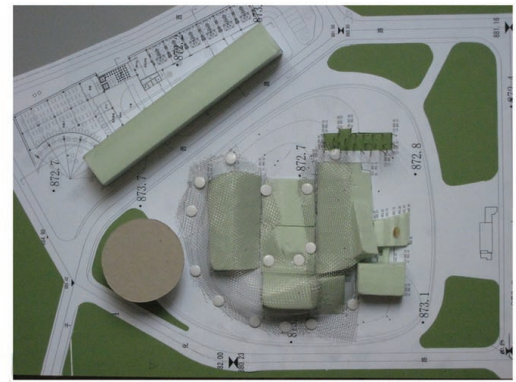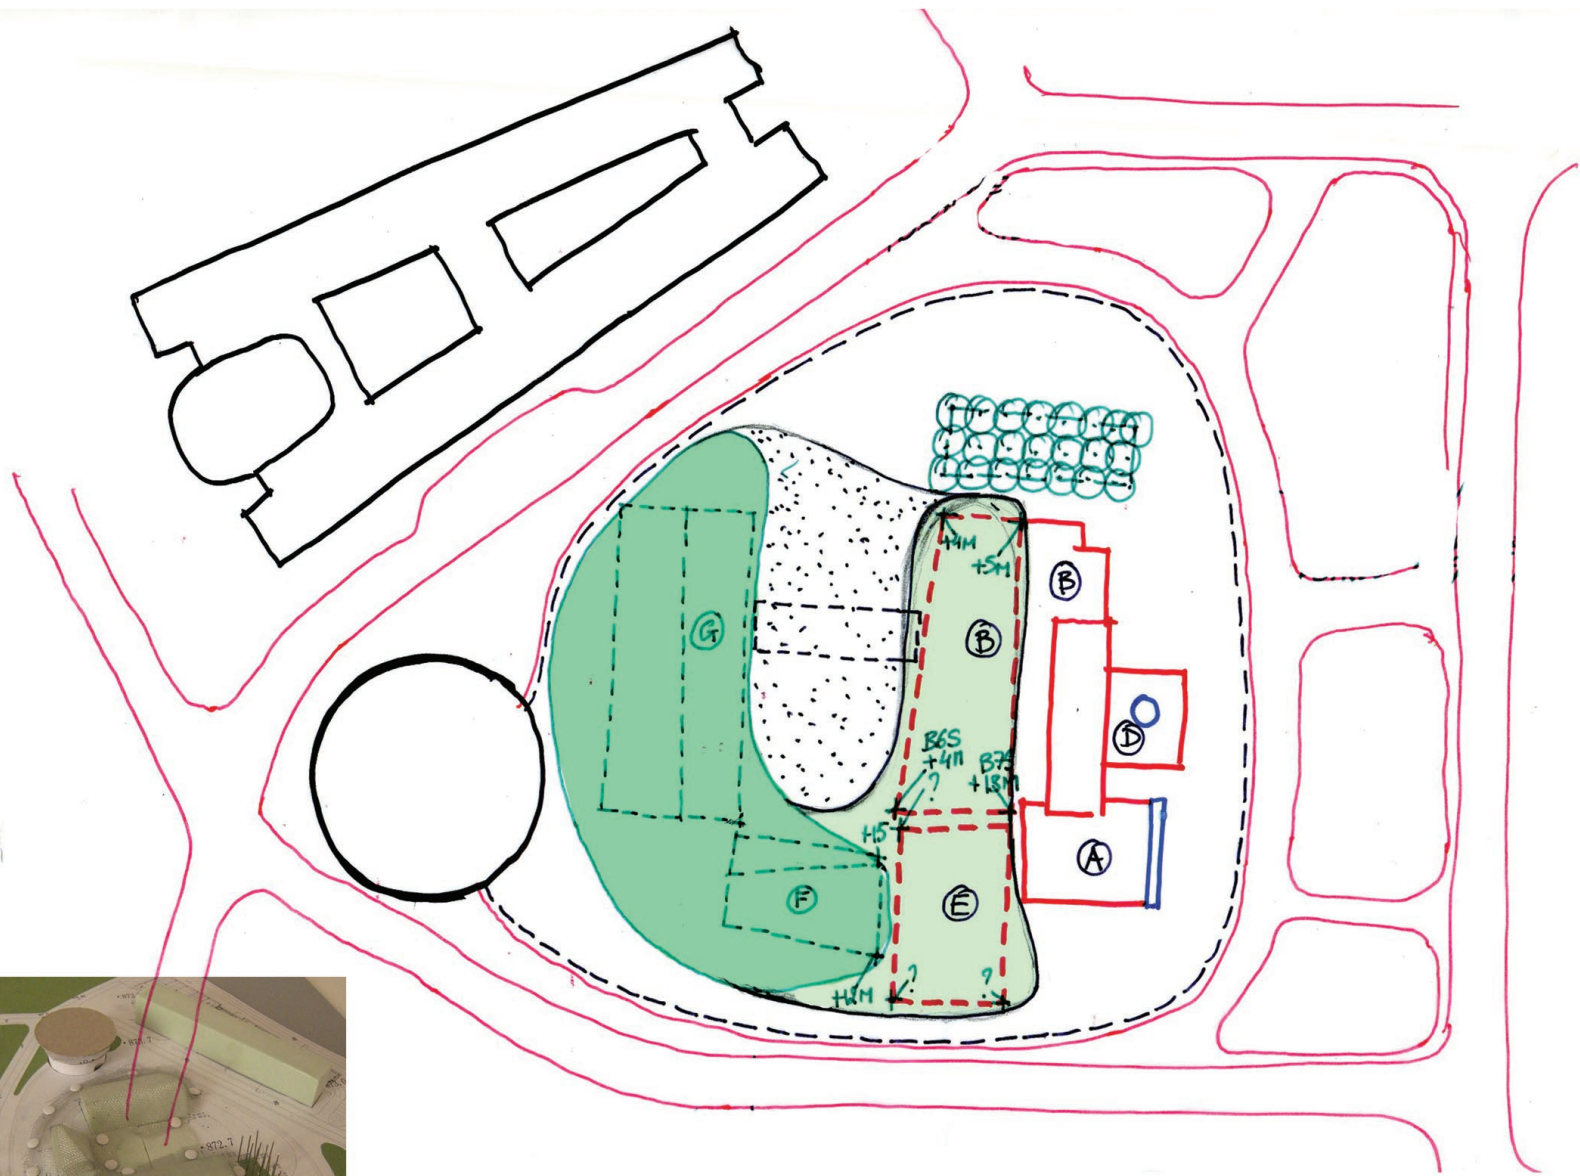





PHASE 3

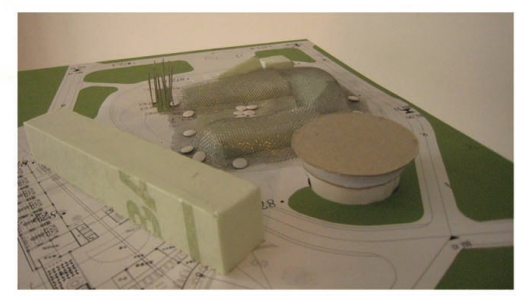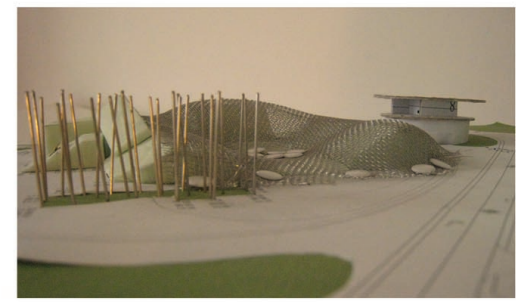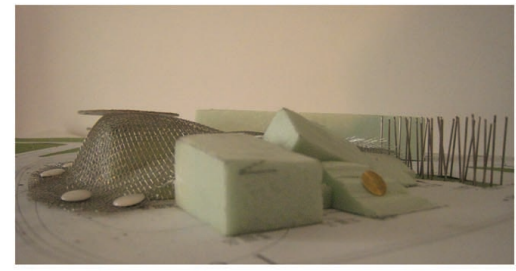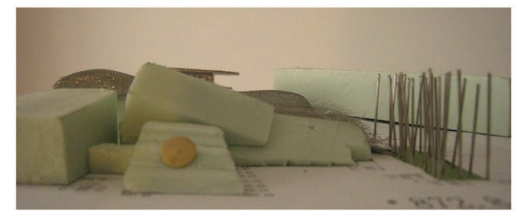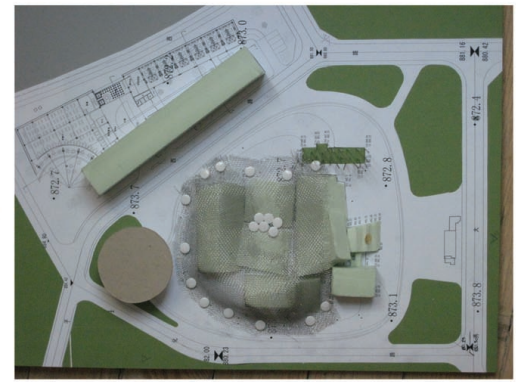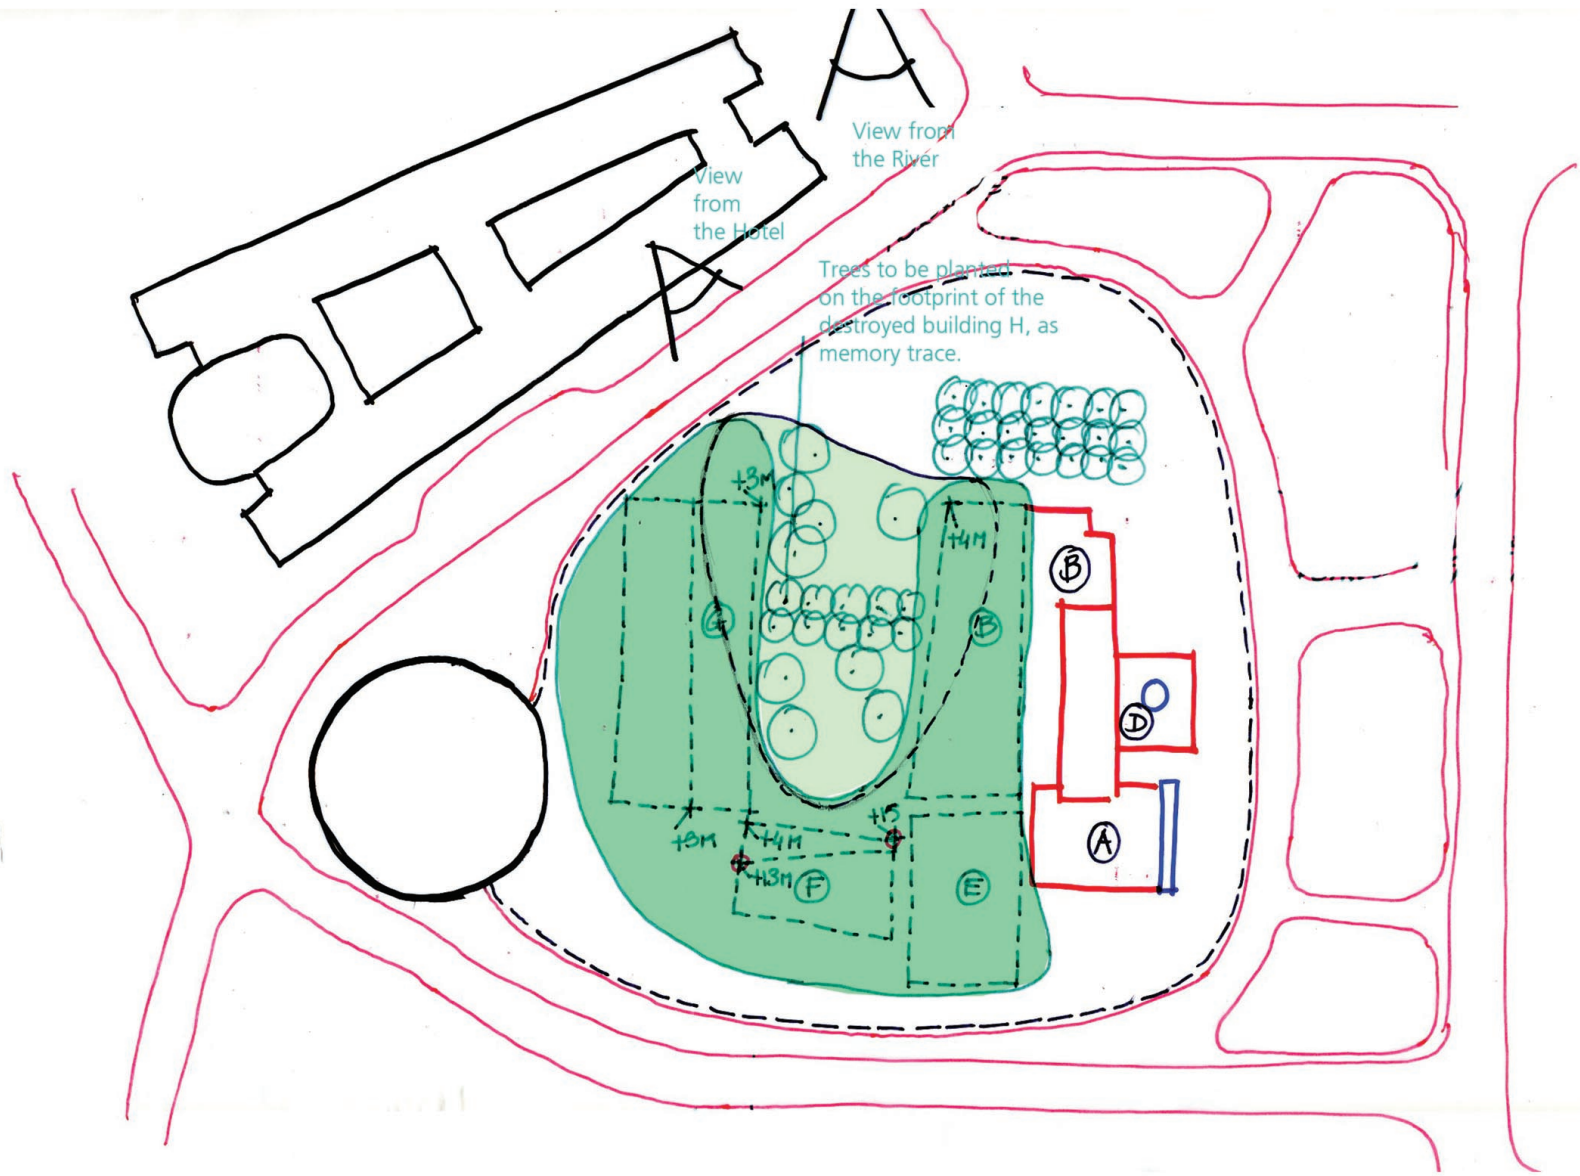

PHASE 4

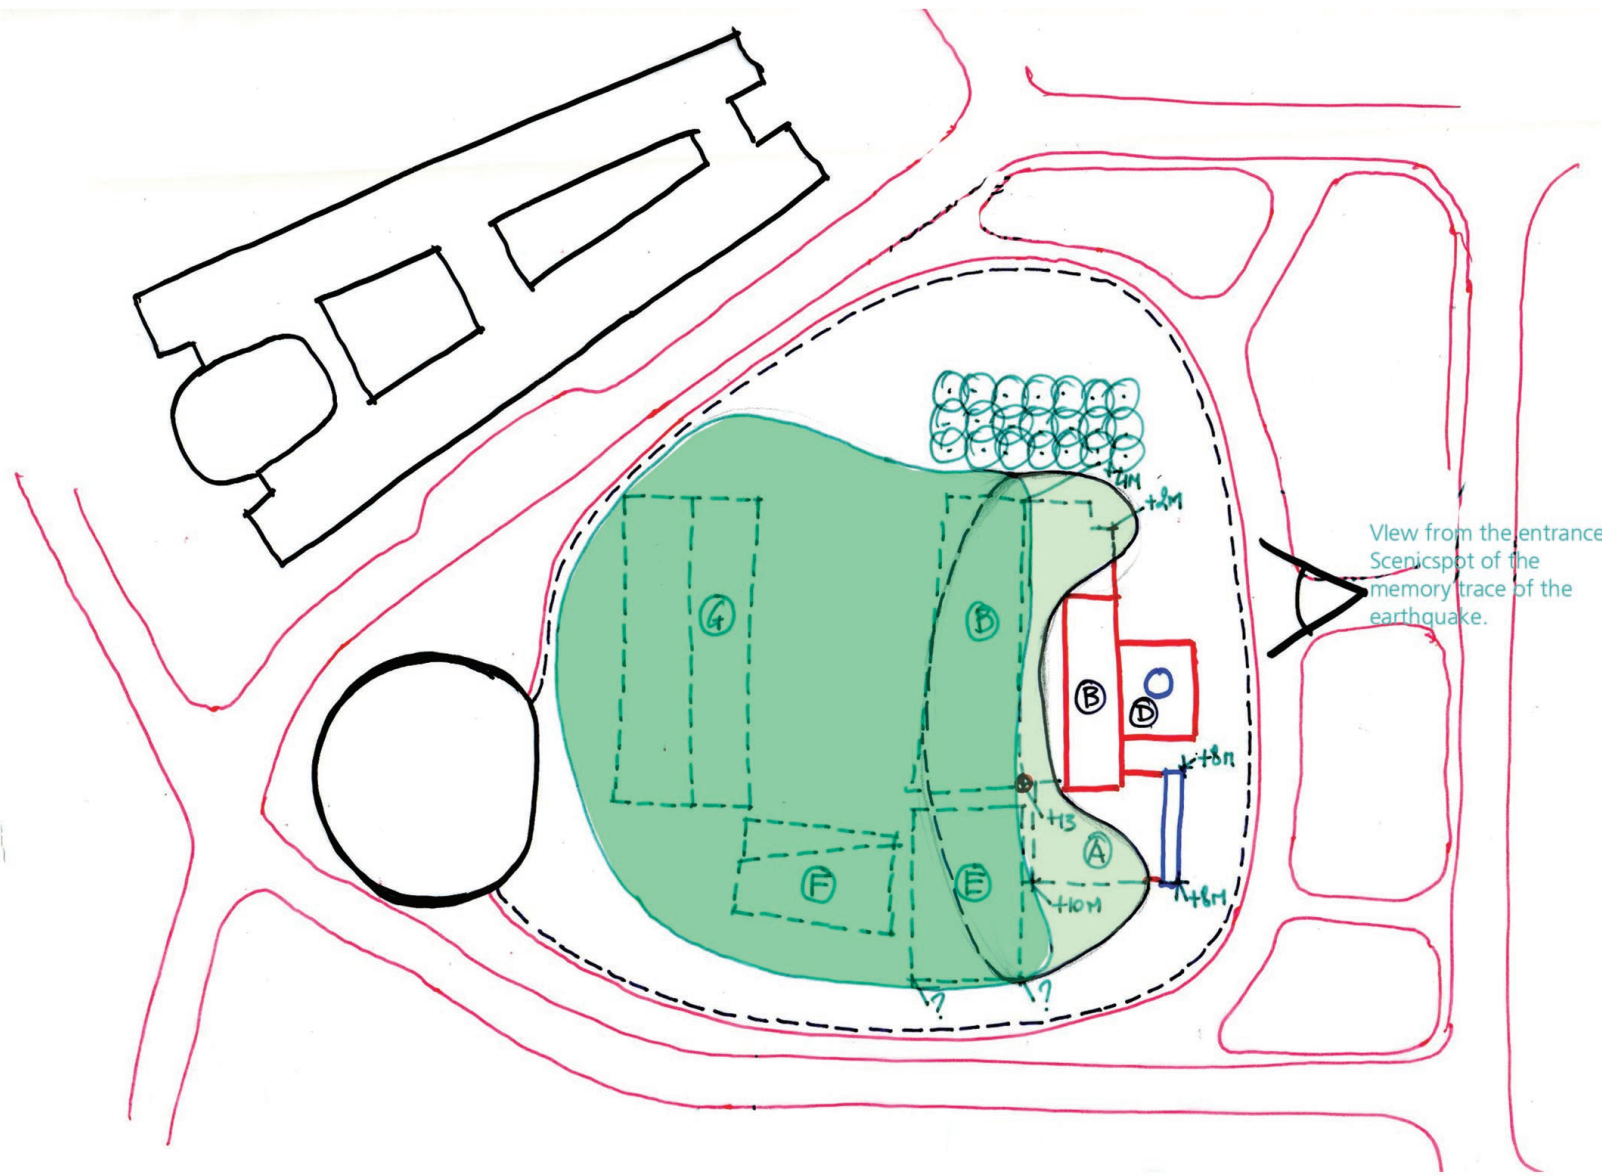

View from the entrance Scenicspot of the memory trace of the earthquake.

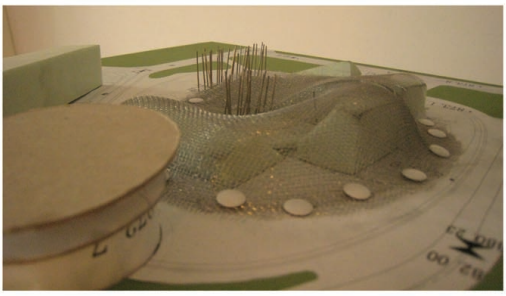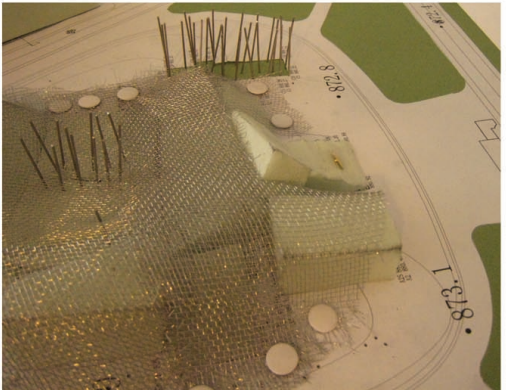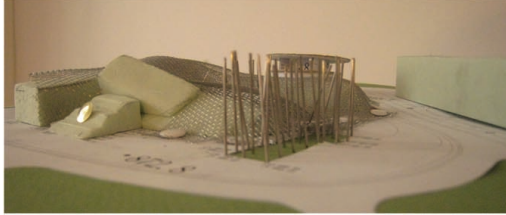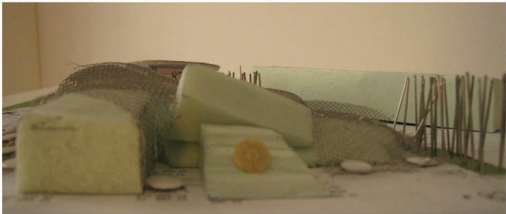

PHASE 5

